

# PAVER OPTIONS

## FRONT YARD PAVERS
















	CP	TP	PP	COLOR/STYLE
FRONT PATIO	<input type="checkbox"/>	<input type="checkbox"/>	<input type="checkbox"/>	_____
FRONT PACKAGE	<input type="checkbox"/>	<input type="checkbox"/>	<input type="checkbox"/>	_____

## BACKYARD PAVERS



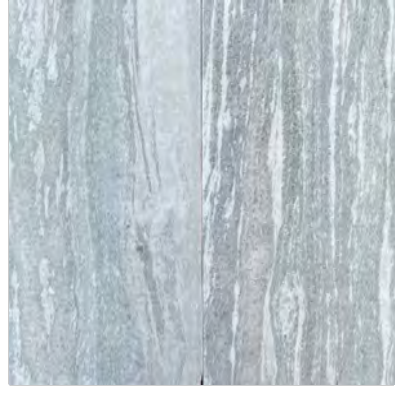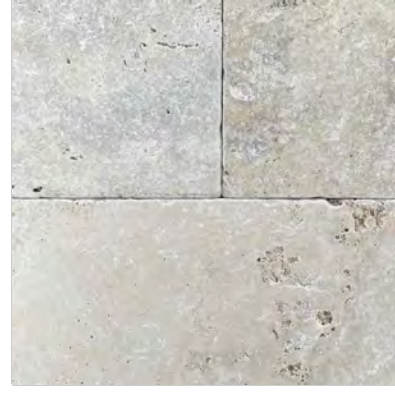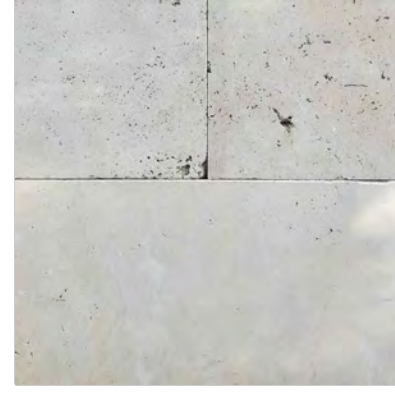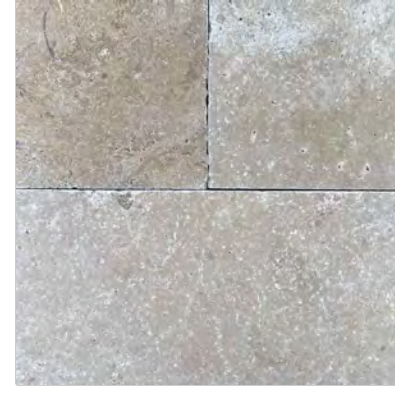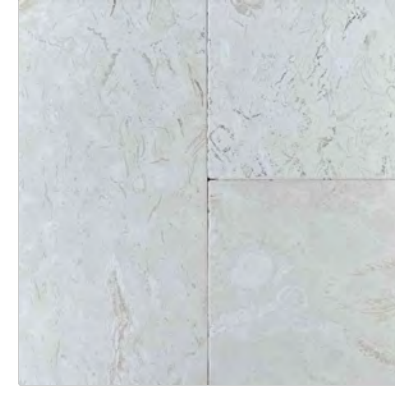

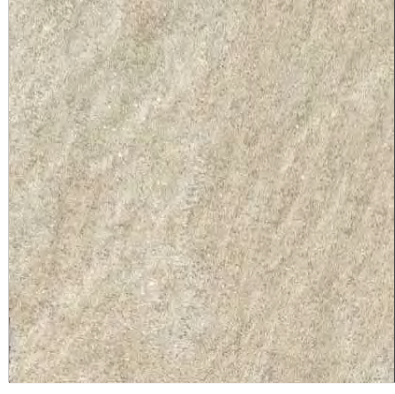	CP	TP	PP	COLOR/STYLE
BACK PATIO	<input type="checkbox"/>	<input type="checkbox"/>	<input type="checkbox"/>	_____
BACK PACKAGE AREA 1	<input type="checkbox"/>	<input type="checkbox"/>	<input type="checkbox"/>	_____
BACK PACKAGE AREA 2	<input type="checkbox"/>	<input type="checkbox"/>	<input type="checkbox"/>	_____

### \*GRAY HARDSCAPES ALLOWED IN BACKYARD ONLY PER COMMUNITY GUIDELINES\*

## MATERIALS (COLOR /STYLE)

	CAMBRIDGE COBBLE SIERRA	CAMBRIDGE BELLA	CATALINA SIERRA	CATALINA BELLA	PERLA BLANCA	PLATA	WALNUT
CONCRETE PAVERS (CP)	 CP1	 CP2	 CP3	 CP3			
TRAVERTINE PAVERS (TP)	 TP1	 TP2	 TP3	 TP4	 TP5	 TP6	 TP7
PORCELAIN PAVERS (PP)	 PP1	 PP2	 PP3	 PP4			

## MATERIALS (COLOR /STYLE)

	EXPRESS CARMEL	EXPRESS MAHOGANY	DESERT VERDE	EXPRESS CARMEL/MAHOGANY 50/50 BLEND
CONCRETE PAVERS (CP)	 DG1	 DG2	 DG3	 DG4

MEMBER SIGNATURE \_\_\_\_\_

DATE \_\_\_\_\_

Trilogly Wickenburg Ranch  
 Dorado 6566  
 Landscape Package Plan  
 Wickenburg, Arizona

**THE LANDSCAPE BROKER**  
 20635 N. 29TH PLACE  
 PHOENIX, ARIZONA 85050  
 LIC# ROC273664 A-21  
 LIC# ROC273665 C-21

DRAWN WP	CHECKED SF
DATE 6/10/2022	SCALE AS NOTED
PROJECT Dorado Package 6566	
SHEET NUMBER A1.1	

THIS PLAN IS THE PROPERTY OF THE LANDSCAPE BROKER  
 LIC# ROC273664 A-21  
 NO DUPLICATION, COPYING OR IMPLICATION SHALL  
 OCCUR WITHOUT WRITTEN CONSENT. ALL COPYRIGHT LAWS  
 APPLY AND WILL BE ENFORCED.

# RAISED PLANTER OPTIONS

PHOTOS  
AVAILABLE SOON

## MATERIALS (COLOR /STYLE)

### RAISED PLANTER "A"


CAP

AQUA GREY




TP1

CAFE

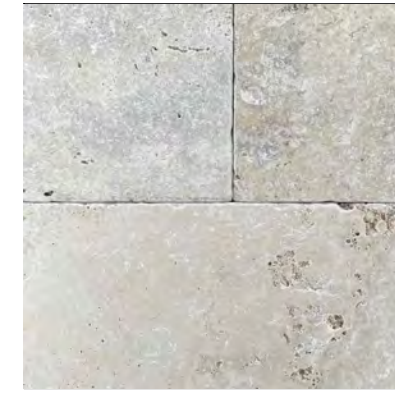

TP2

LIGHT

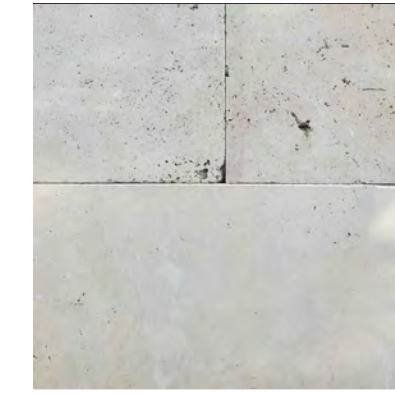

TP3

NOCE




TP4

PERLA BLANCO




TP5

PLATA

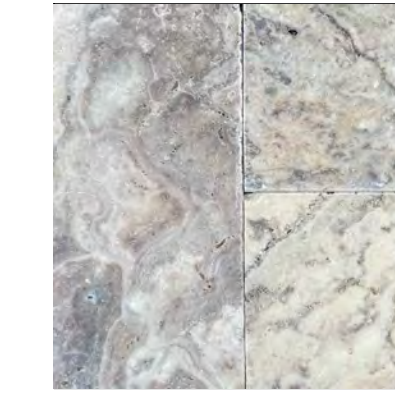

TP6

WALNUT

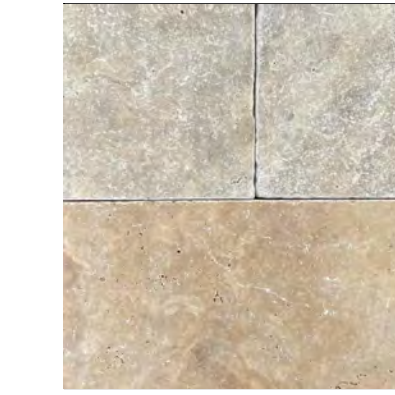

TP7

FACE

**STUCCO AND PAINT TO MATCH BASE/BODY COLOR OF THE HOME**

### RAISED PLANTER "B"


CAP

AQUA GREY



TP1

CAFE

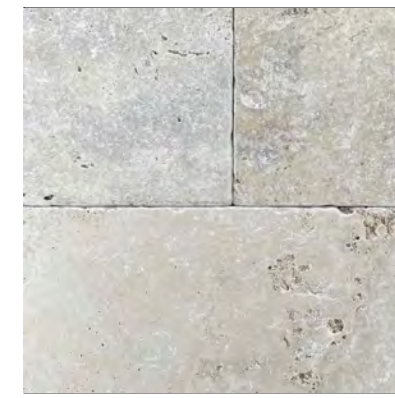

TP2

LIGHT



TP3

NOCE




TP4

PERLA BLANCO




TP5

PLATA

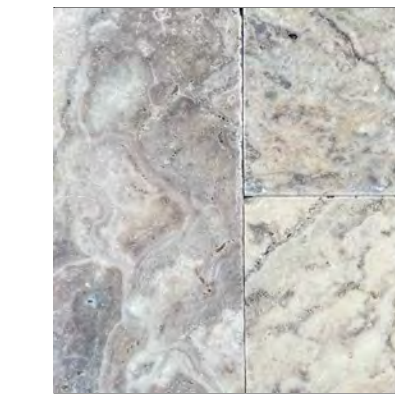

TP6

WALNUT

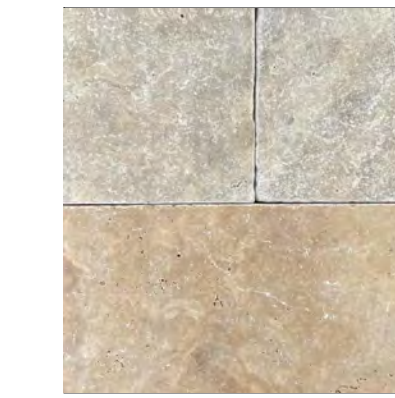

TP7


FACE

DARK



STONE 1

LIGHT

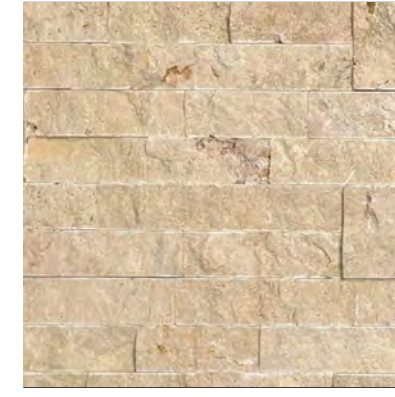

STONE 2

PLATA




STONE 3

SILVER



STONE 4

STONE VENEER TO  
MATCH HOUSE

 

STONE 5


STONE 5 NAME \_\_\_\_\_

**\*FRONT YARD PLANTER MUST USE STONE VENEER TO MATCH HOUSE\***

### RAISED PLANTER "C"


CAP

AQUA GREY

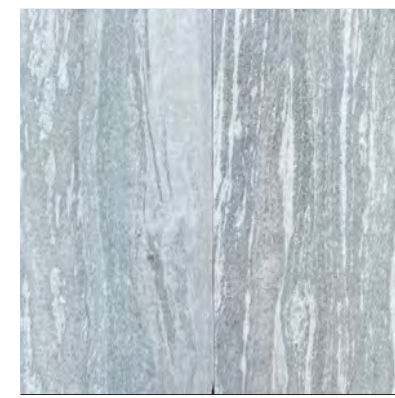


TP1

CAFE

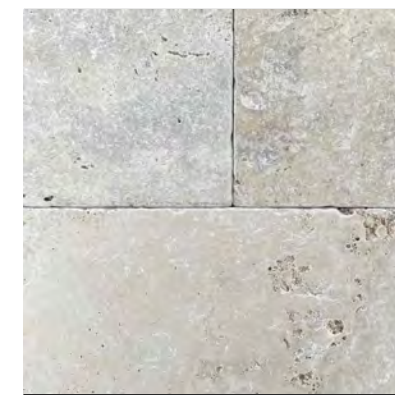

TP2

LIGHT

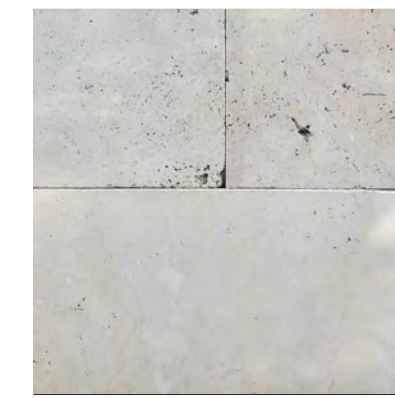

TP3

NOCE




TP4

PERLA BLANCO




TP5

PLATA

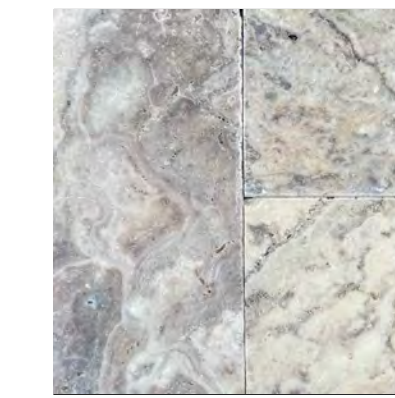

TP6

WALNUT

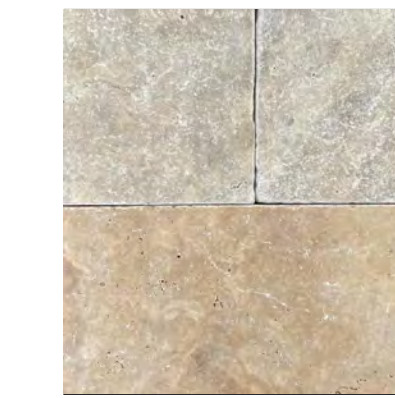

TP7


FACE

NOUVEAUX



TILE 1

REMIX

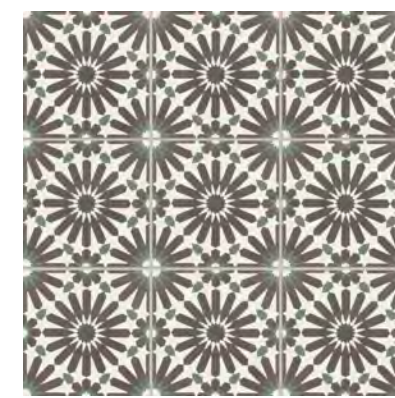

TILE 2

BRIGETTE




TILE 3

SOFFIA




TILE 2


RAISED PLANTER

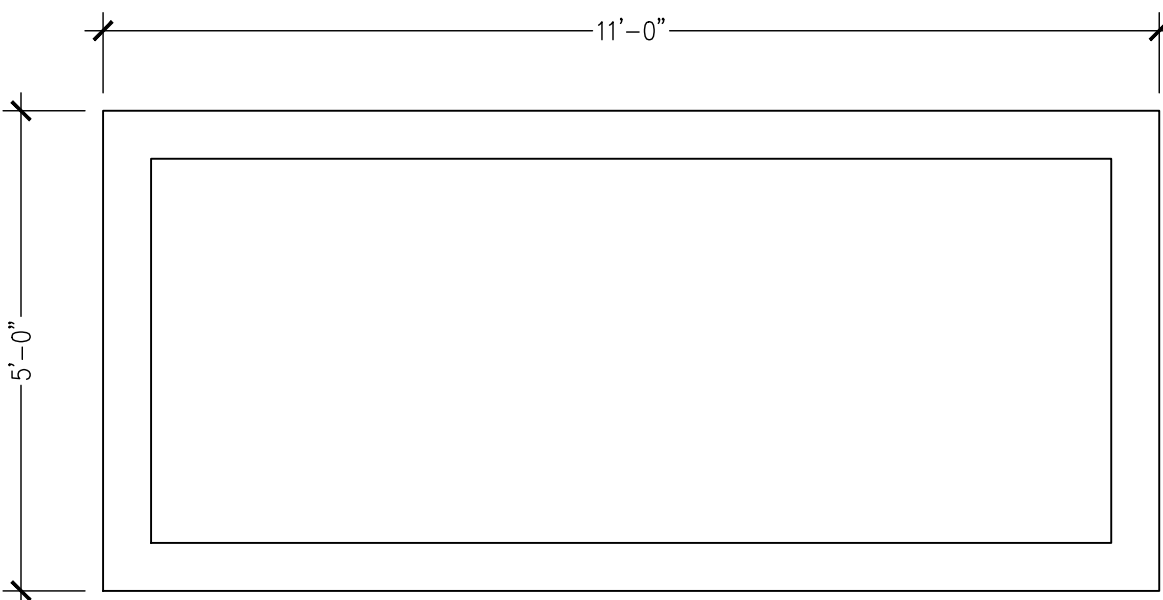


FRONT YARD RAISED PLANTER RECTANGULAR

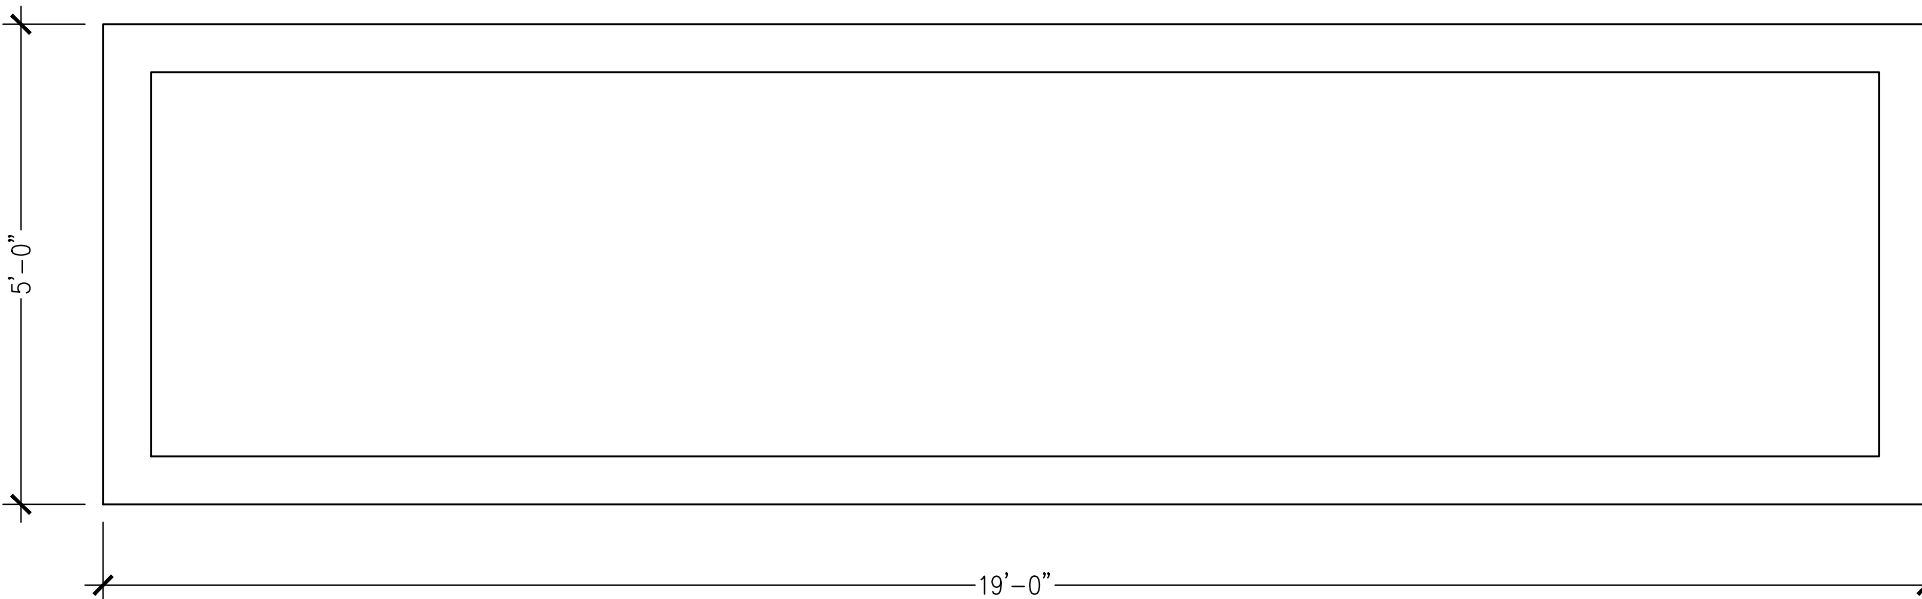

BACKYARD RAISED PLANTER RECTANGULAR

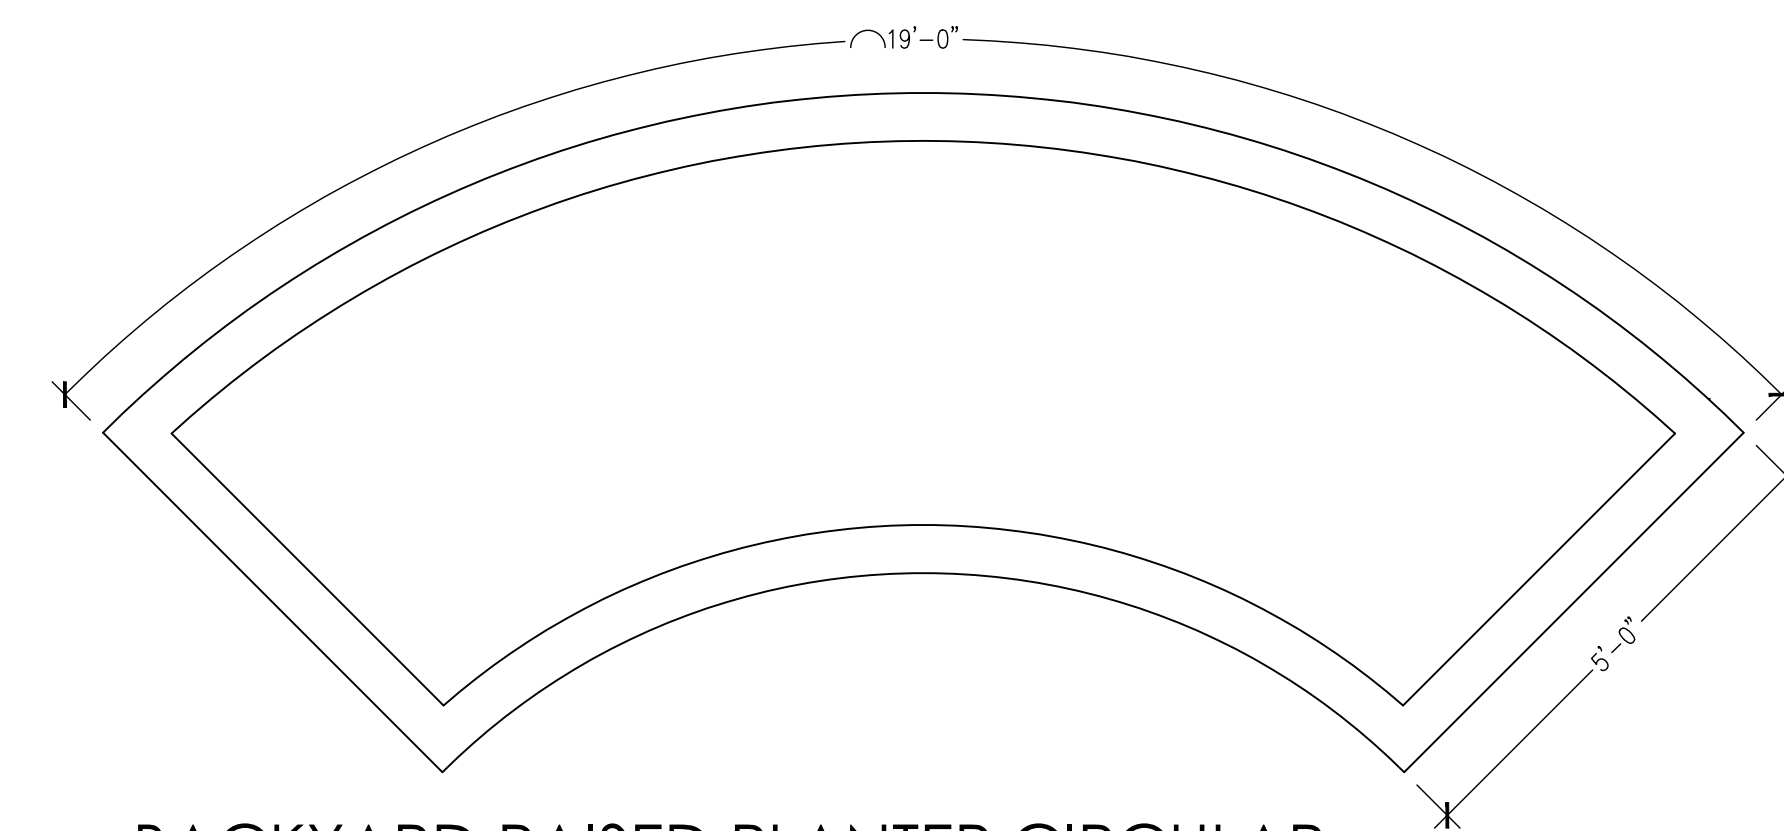

BACKYARD RAISED PLANTER CIRCULAR

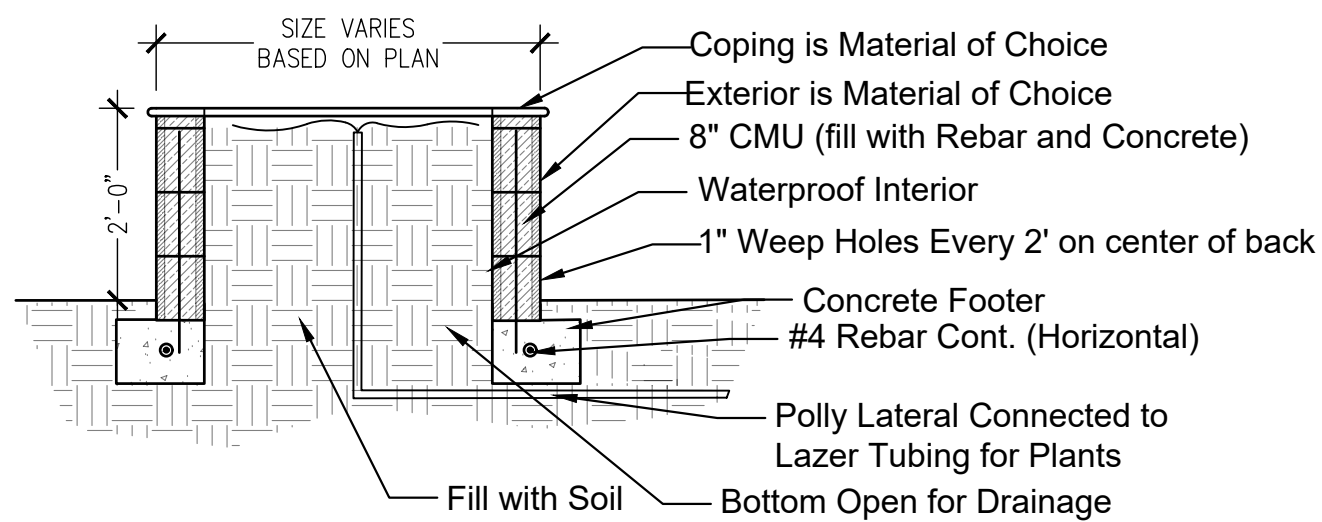


RAISED PLANTER DETAIL

THIS PLAN IS THE PROPERTY OF THE LANDSCAPE BROKER. NO DUPLICATION, COPYING OR IMPLEMENTATION SHALL OCCUR WITHOUT WRITTEN CONSENT. ALL COPYRIGHT LAWS APPLY AND WILL BE ENFORCED.

Trilogy Wickenburg Ranch  
Dorado 6566  
Landscape Package Plan  
Wickenburg, Arizona

THE LANDSCAPE BROKER  
20635 N. 29TH PLACE  
PHOENIX, ARIZONA 85050  
LIC# ROC273664 A-21  
LIC# ROC273665 C-21

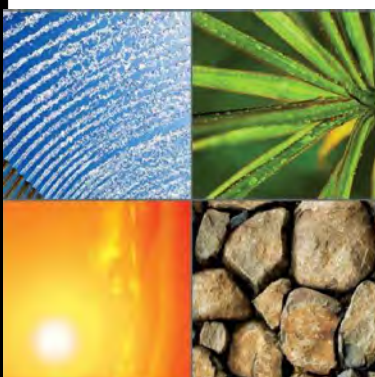

DRAWN WP	CHECKED SF
DATE 6/10/2022	SCALE AS NOTED
PROJECT Dorado Package 6566	
SHEET NUMBER A1.2	


MEMBER SIGNATURE

DATE



# BBQ OPTIONS




BBQ "STANDARD"

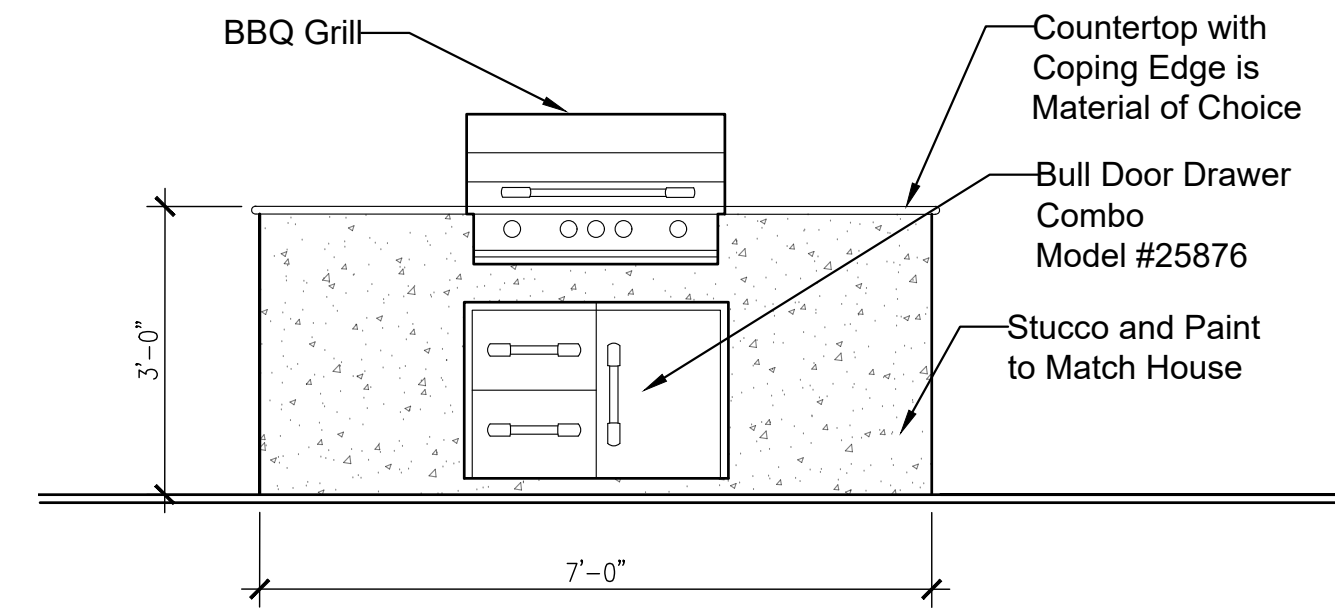


BBQ "STANDARD" DETAIL

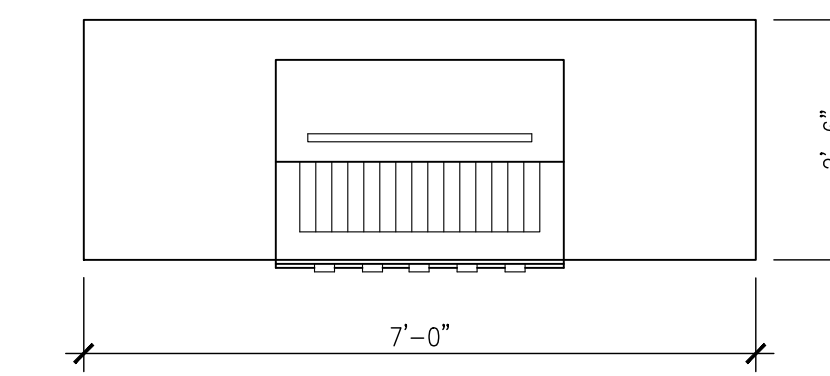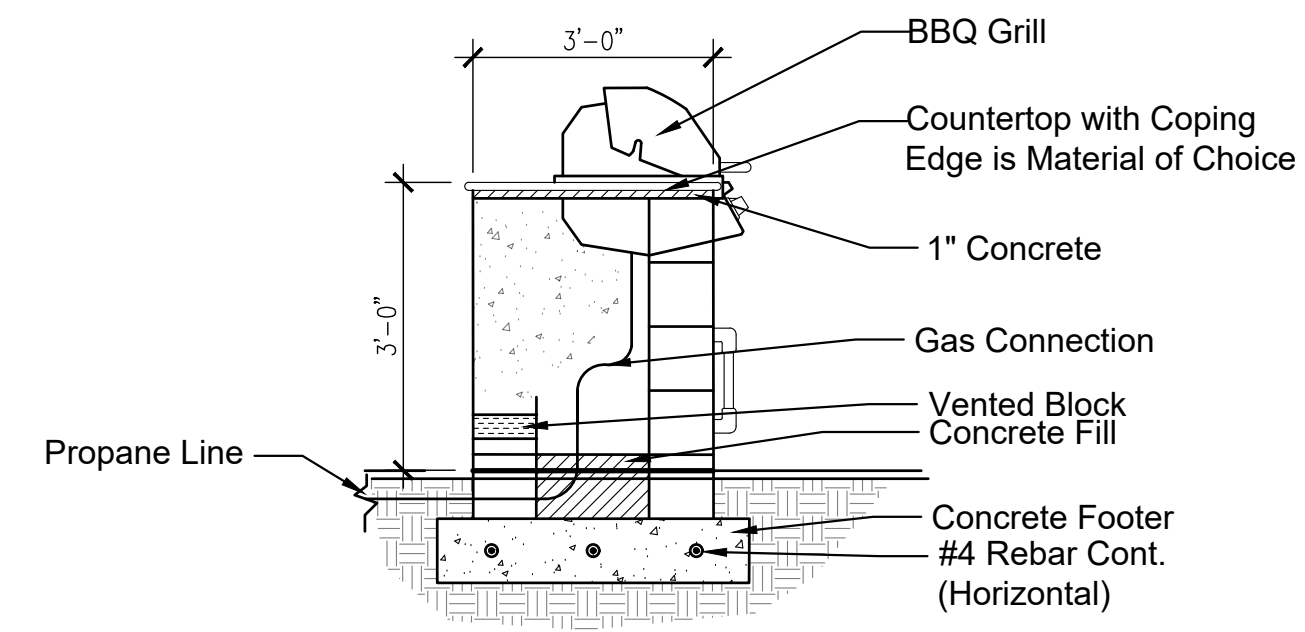

BBQ "PREMIUM"

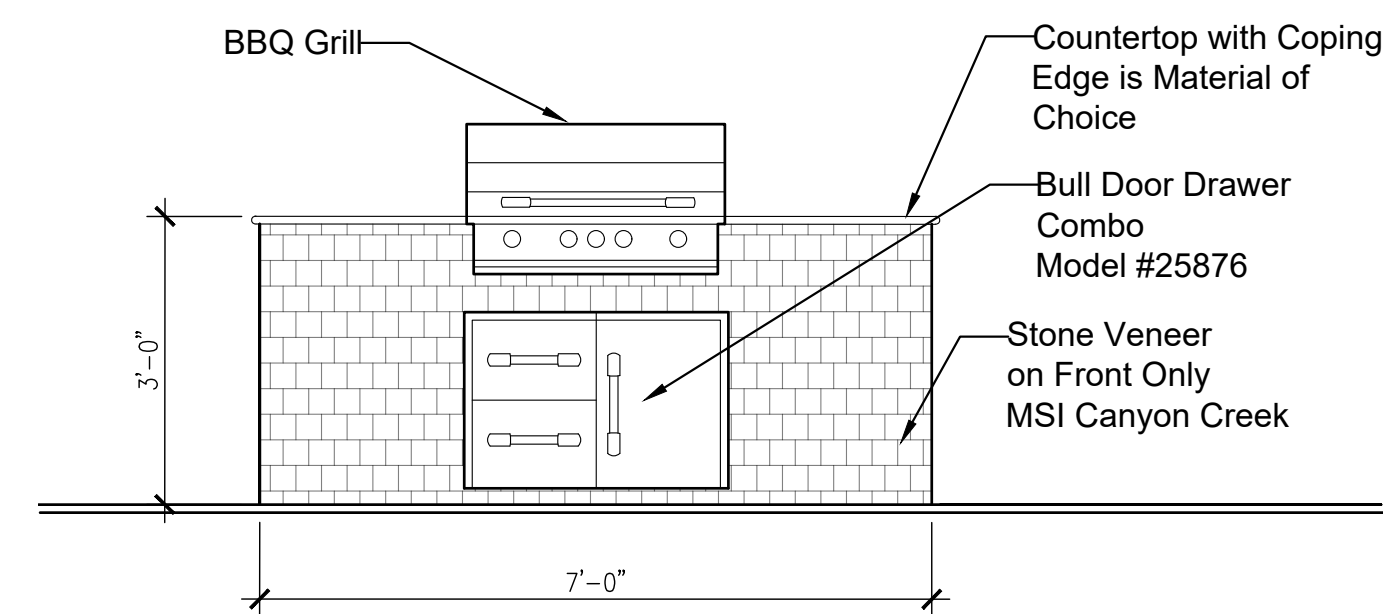


BBQ "PREMIUM" DETAIL

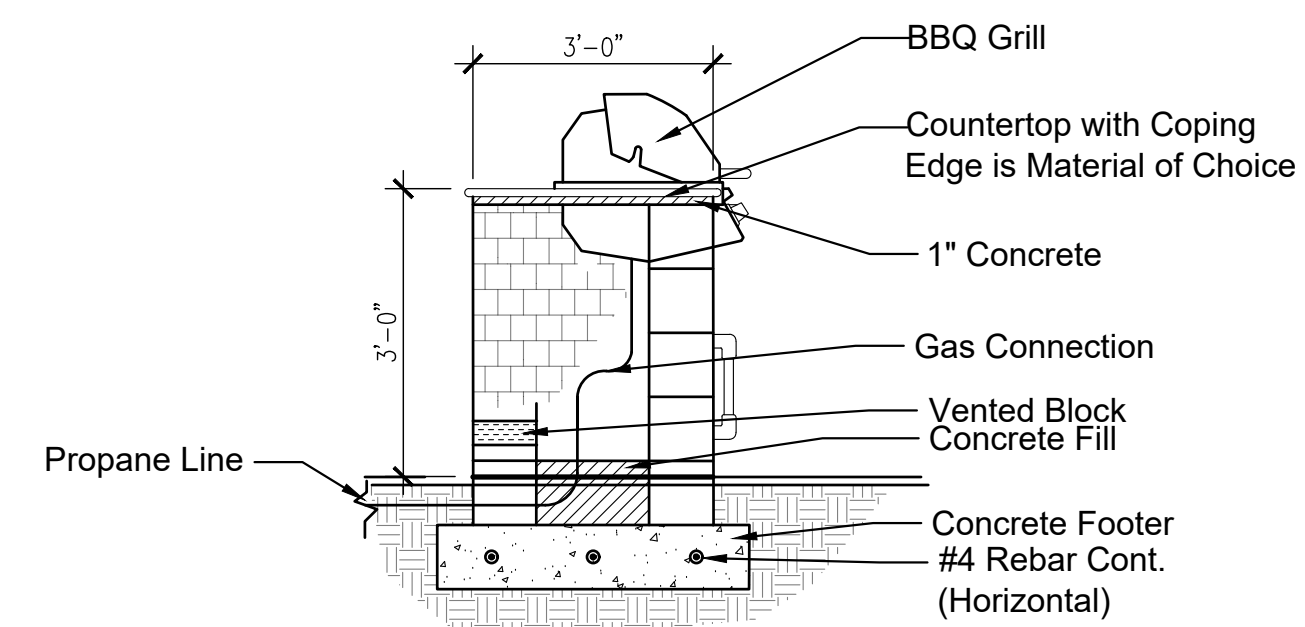

## MATERIALS (COLOR /STYLE)

COUNTERTOP  
BBQ "STANDARD" FINISH OPTIONS

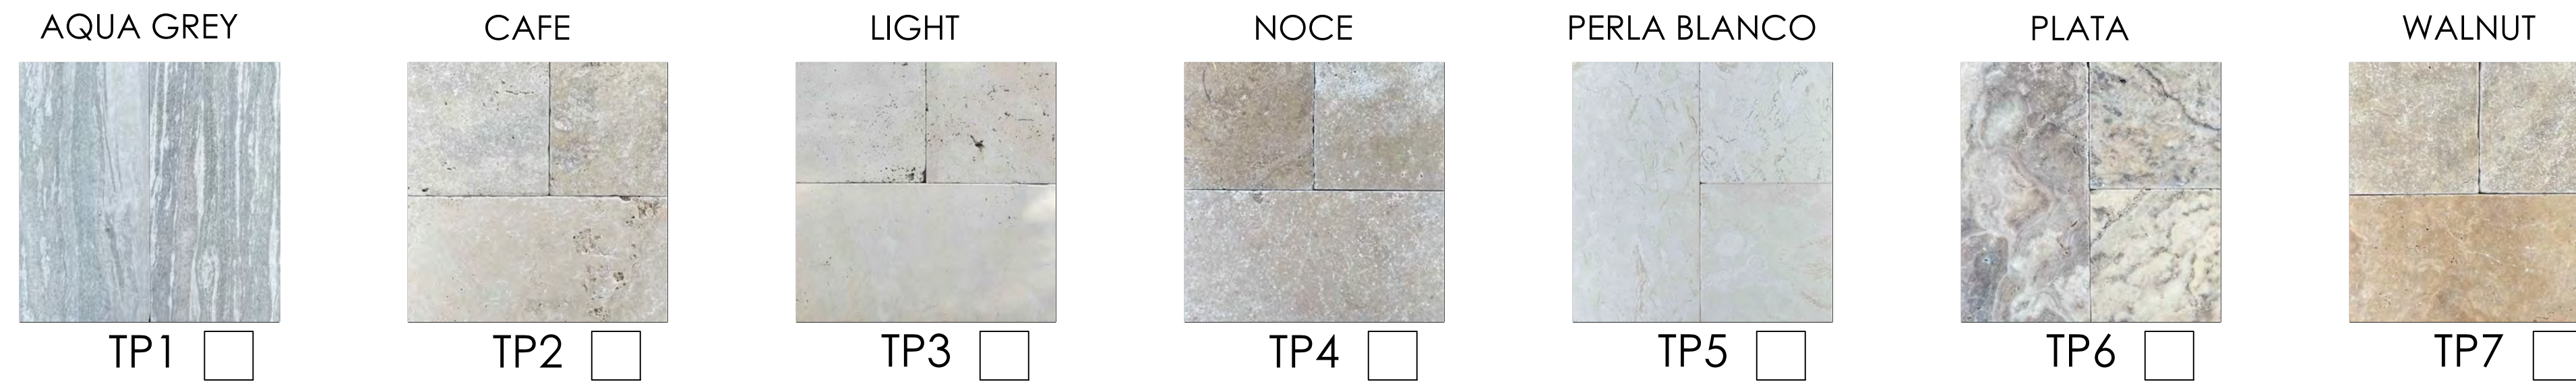


FACE

## STUCCO AND PAINT TO MATCH BASE/BODY COLOR OF THE HOME

BBQ "PREMIUM" FINISH OPTIONS

COUNTERTOP

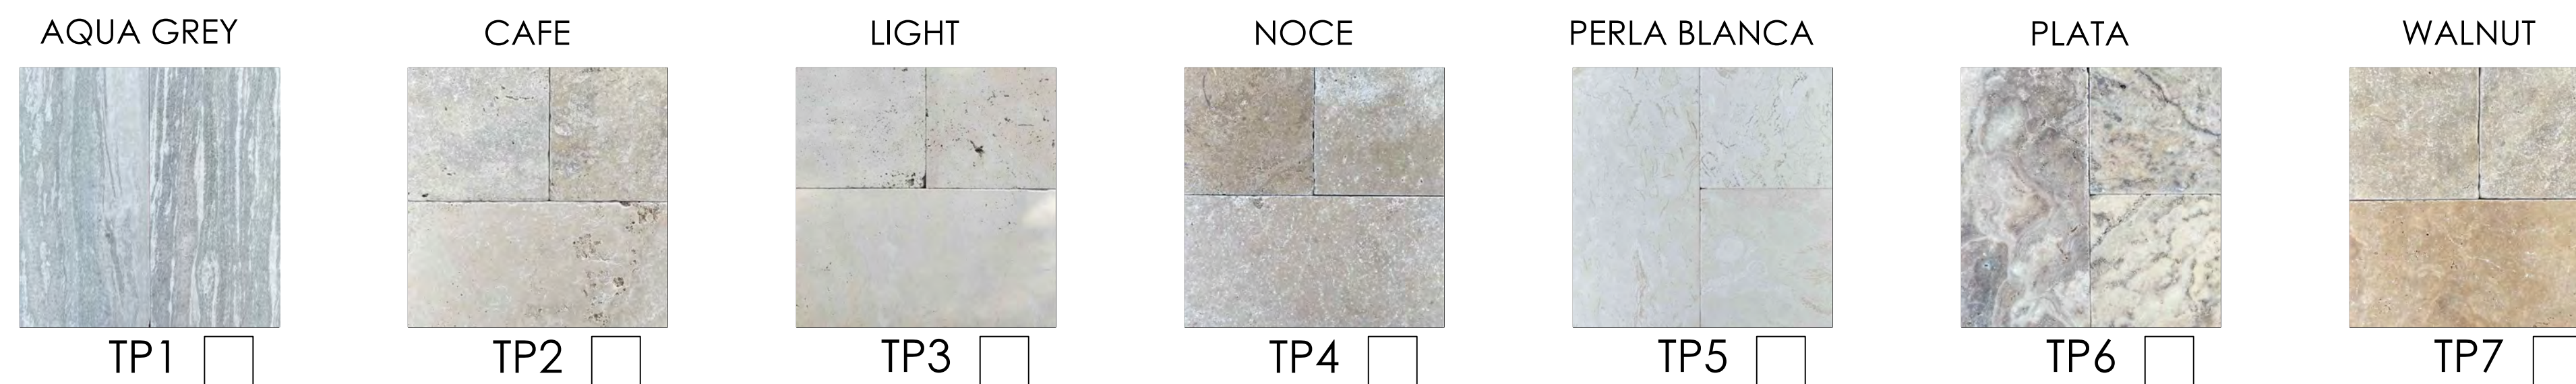

FACE



MEMBER SIGNATURE

DATE

THE LANDSCAPE BROKER  
 20635 N. 29TH PLACE  
 PHOENIX, ARIZONA 85050  
 LIC# ROC273664 A-21  
 LIC# ROC273665 C-21


Triloby Wickenburg Ranch  
 Dorado 6566  
 Landscape Package Plan  
 Wickenburg, Arizona

DRAWN WP	CHECKED SF
DATE 6/10/2022	SCALE AS NOTED
PROJECT Dorado Package 6566	
SHEET NUMBER A1.3	



# BBQ with BAR OPTIONS

PHOTOS AVAILABLE SOON

BBQ WITH BAR "STANDARD"

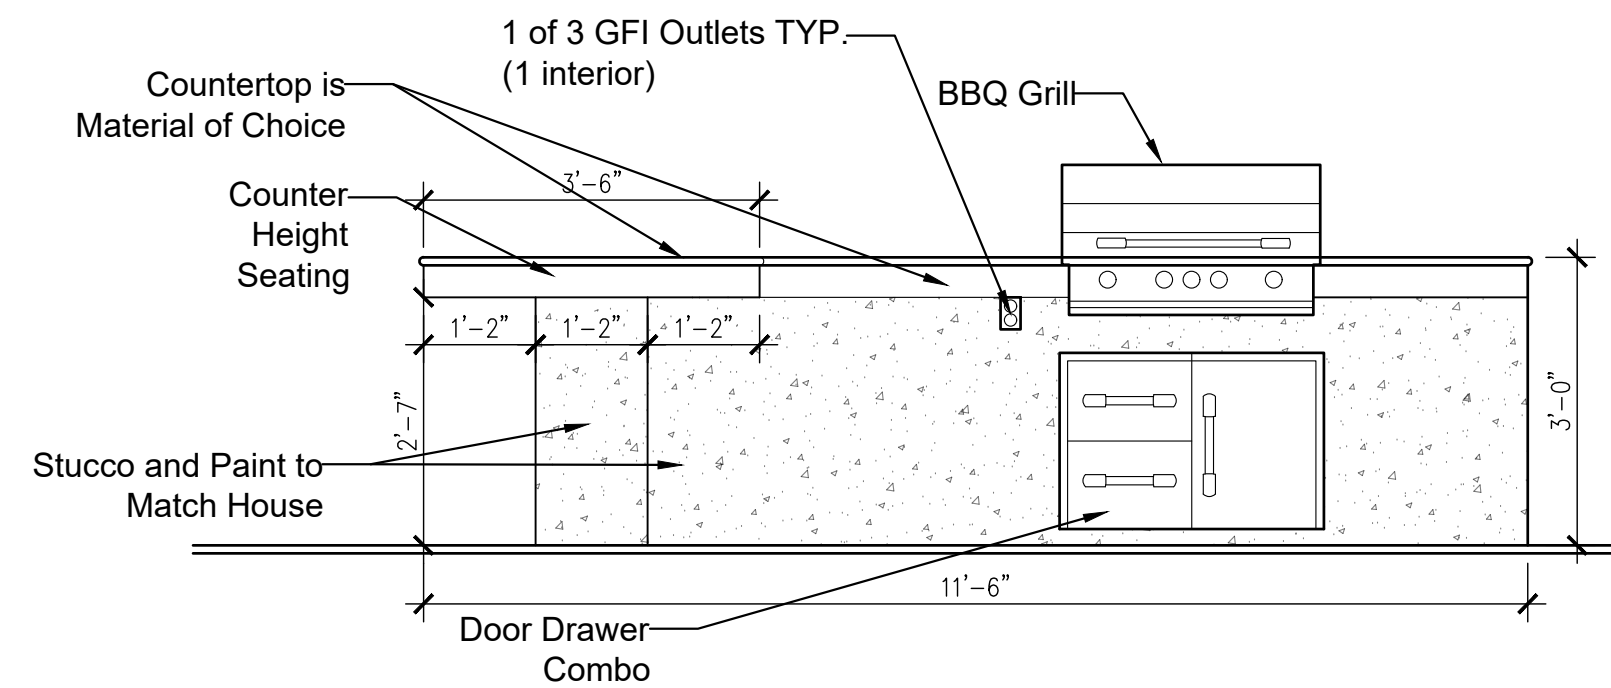


BBQ "STANDARD" DETAIL

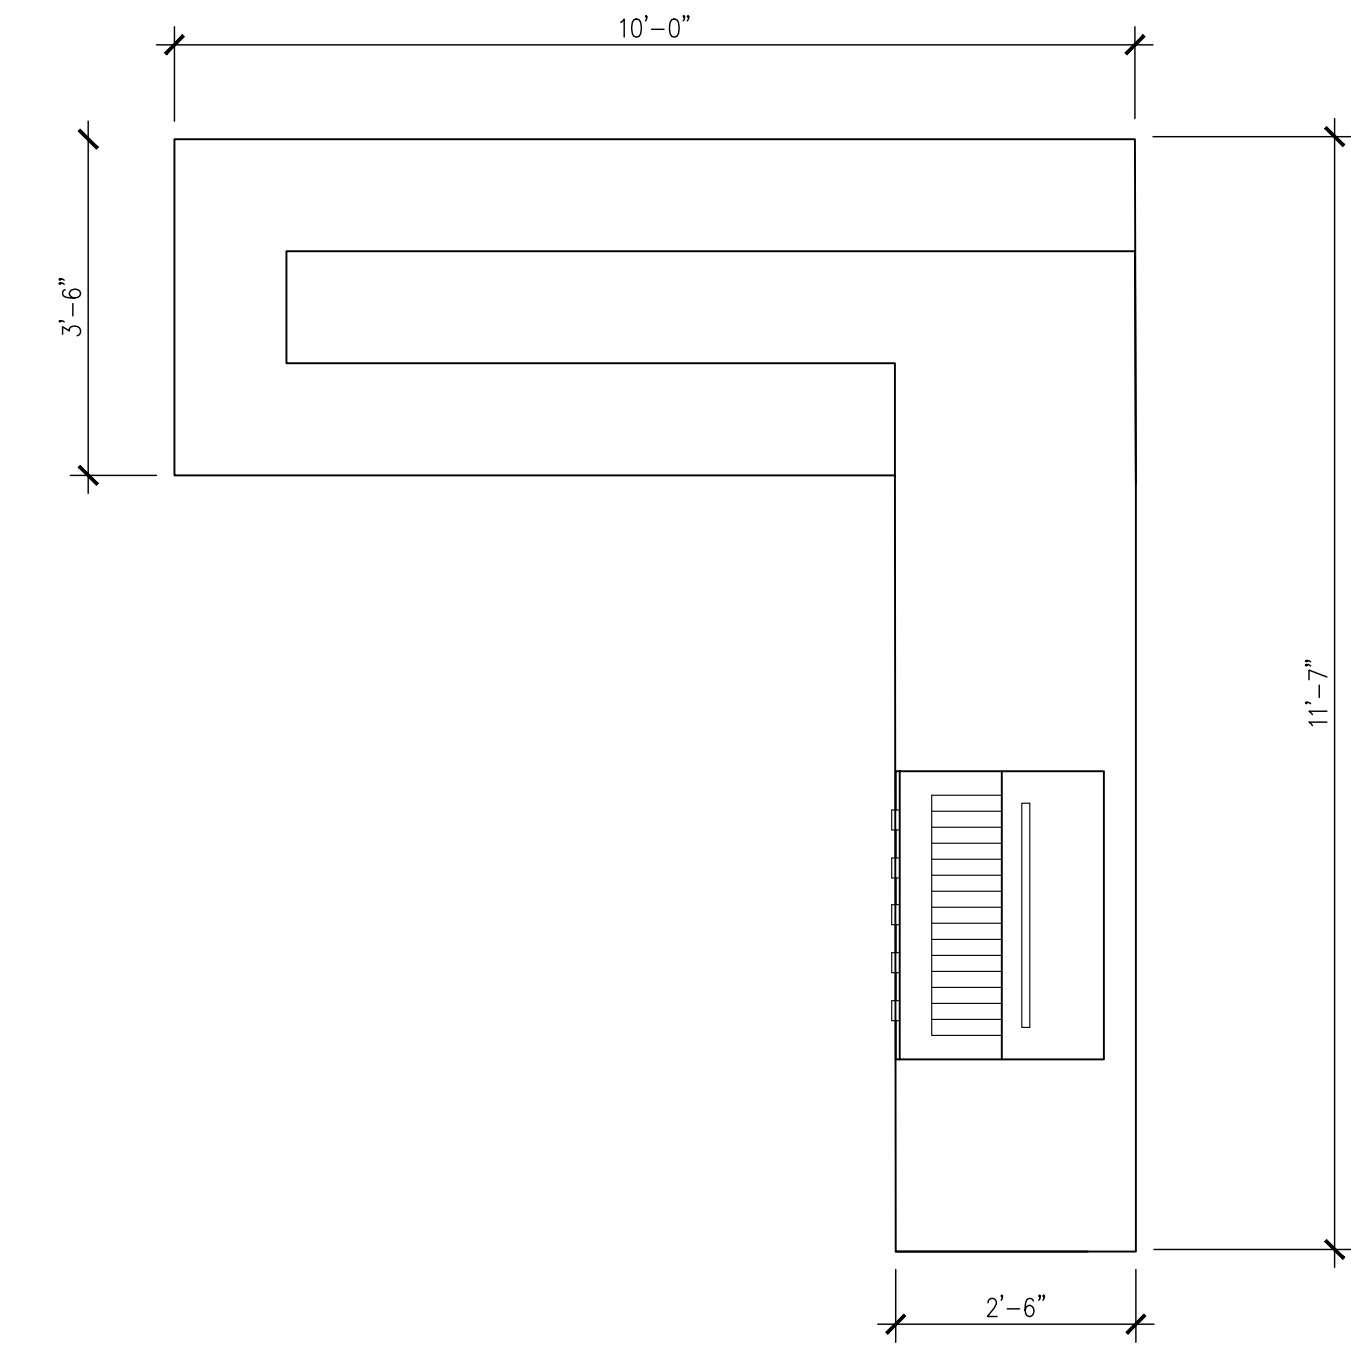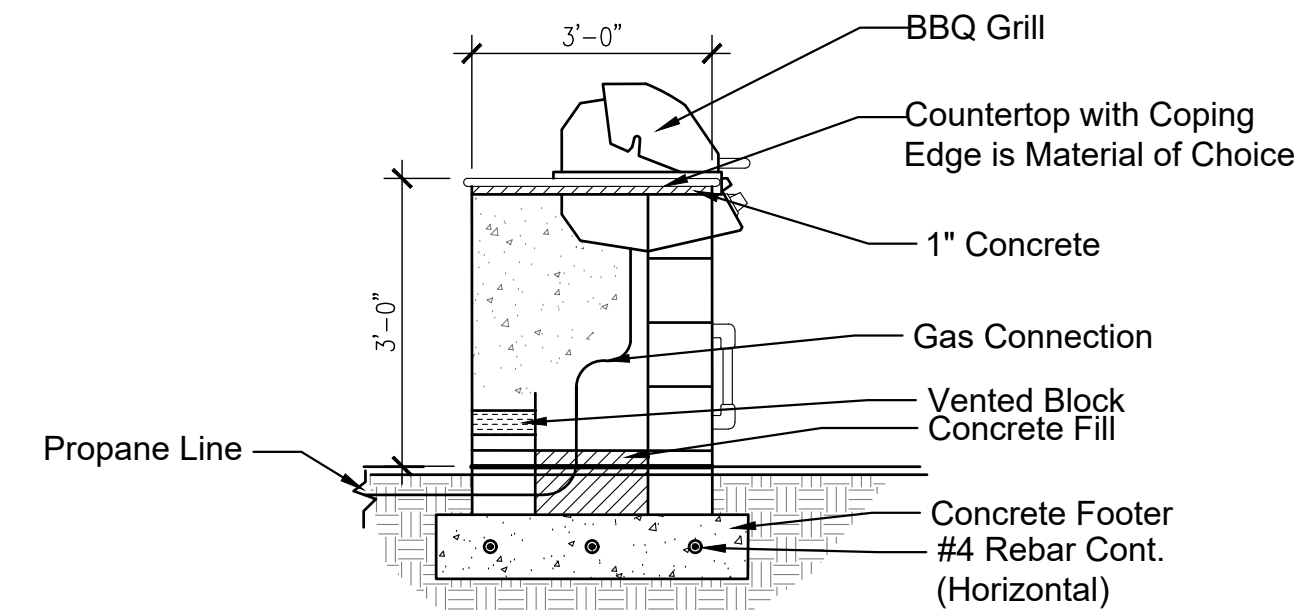


PHOTOS AVAILABLE SOON

BBQ "PREMIUM"

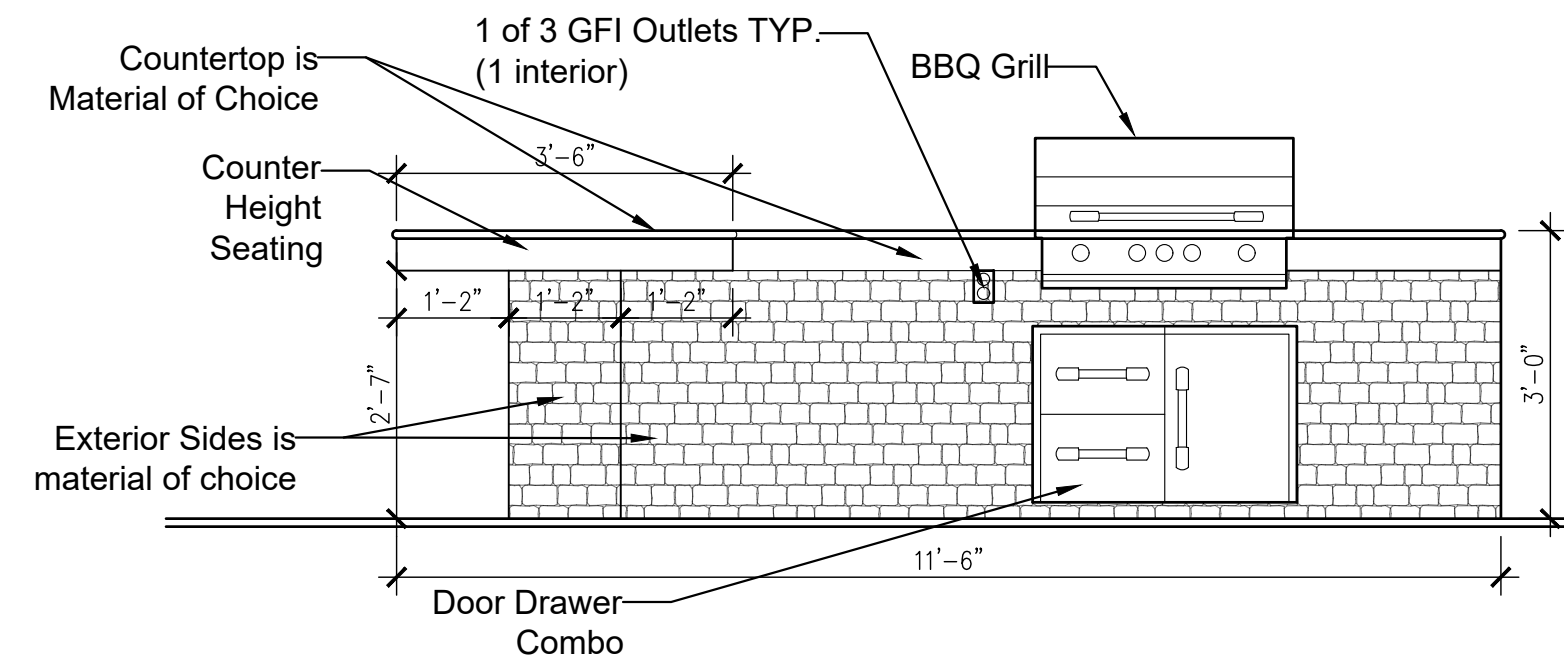


BBQ "PREMIUM" DETAIL

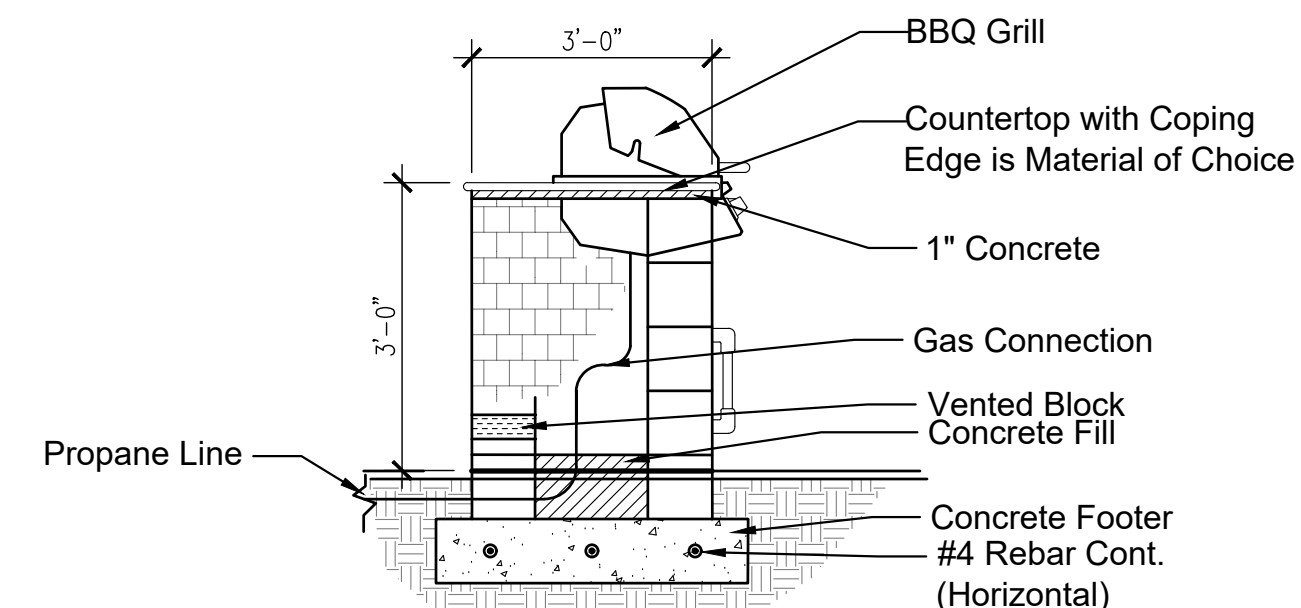

## MATERIALS (COLOR /STYLE)

COUNTERTOP

BBQ "STANDARD" FINISH OPTIONS

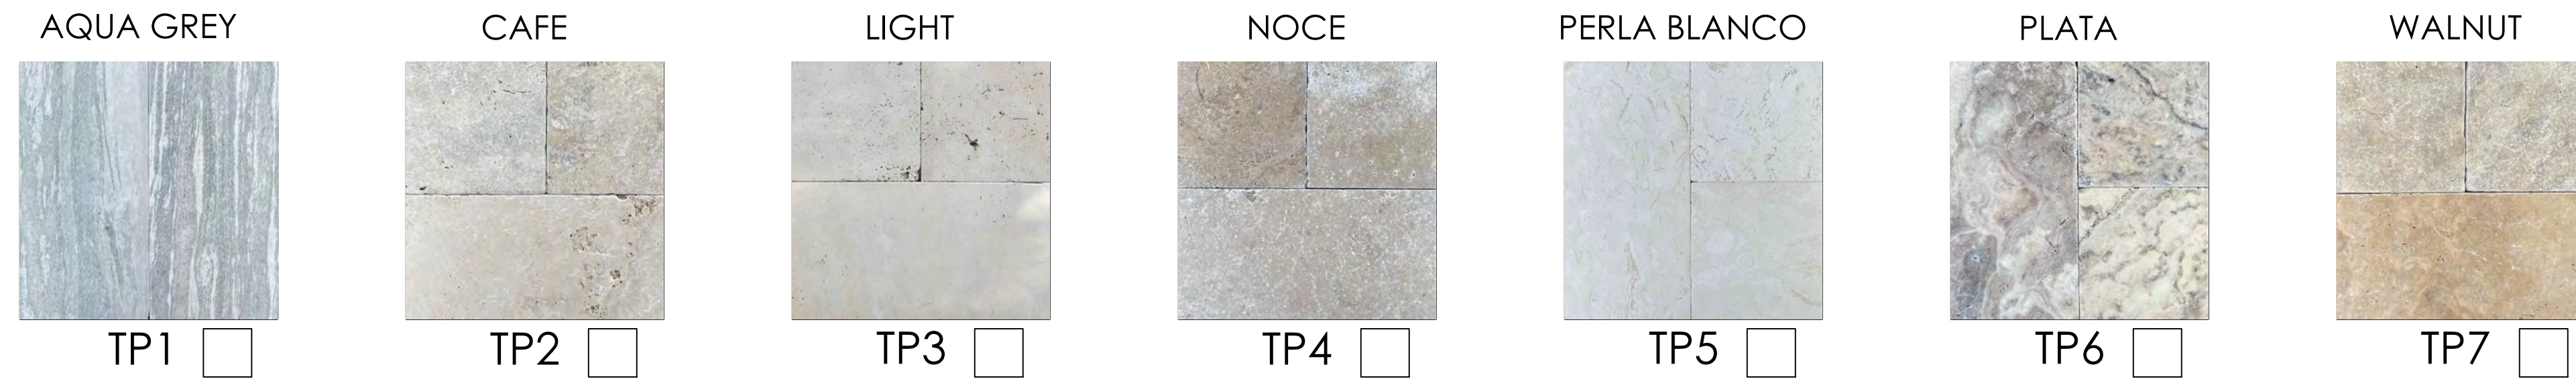


FACE

## STUCCO AND PAINT TO MATCH BASE/BODY COLOR OF THE HOME

COUNTERTOP

BBQ "PREMIUM" FINISH OPTIONS

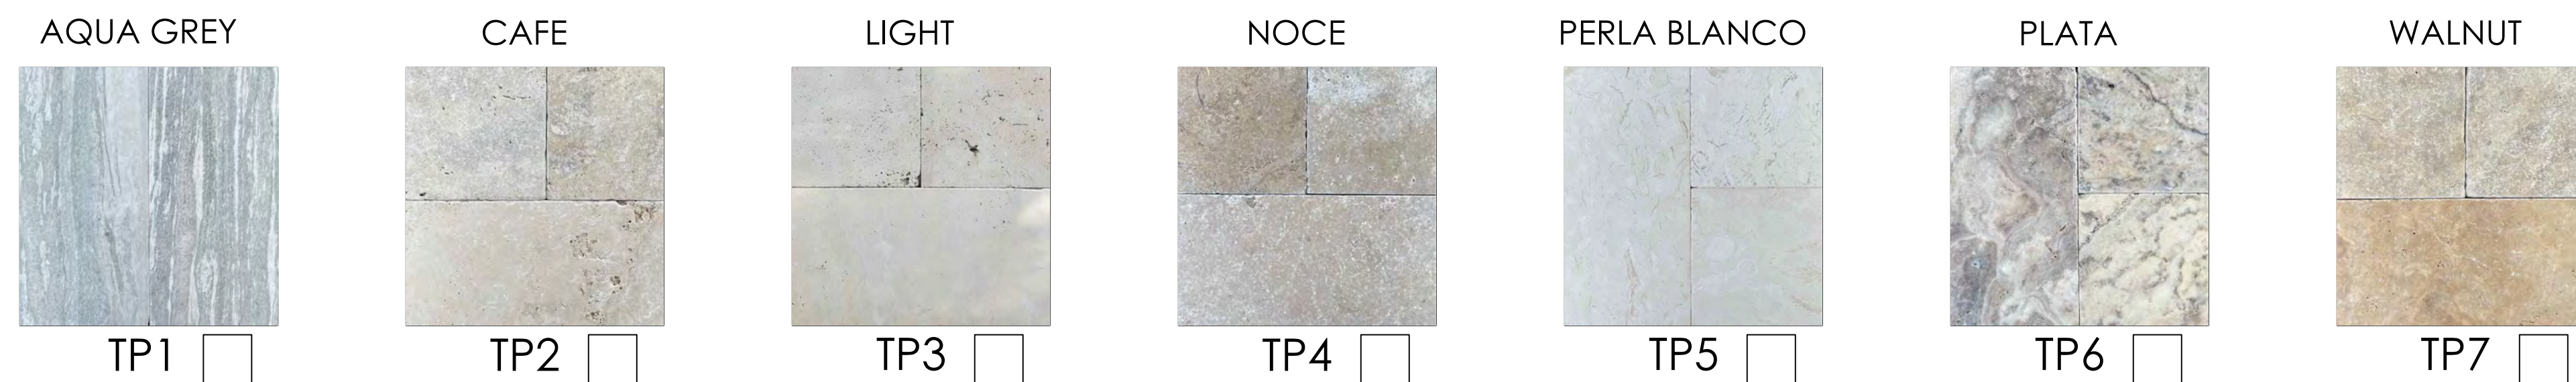

FACE



MEMBER SIGNATURE \_\_\_\_\_


DATE \_\_\_\_\_

THE LANDSCAPE BROKER  
 20635 N. 29TH PLACE  
 PHOENIX, ARIZONA 85050  
 LIC# ROC273664 A-21  
 LIC# ROC273665 C-21

Trilogi Wickenburg Ranch  
 Dorado 6566  
 Landscape Package Plan  
 Wickenburg, Arizona

DRAWN	CHECKED
WP	SF
DATE	SCALE
6/10/2022	AS NOTED
PROJECT	
Dorado Package 6566	
SHEET NUMBER	
A1.4	


# FIRE PIT CIRCULAR OPTIONS

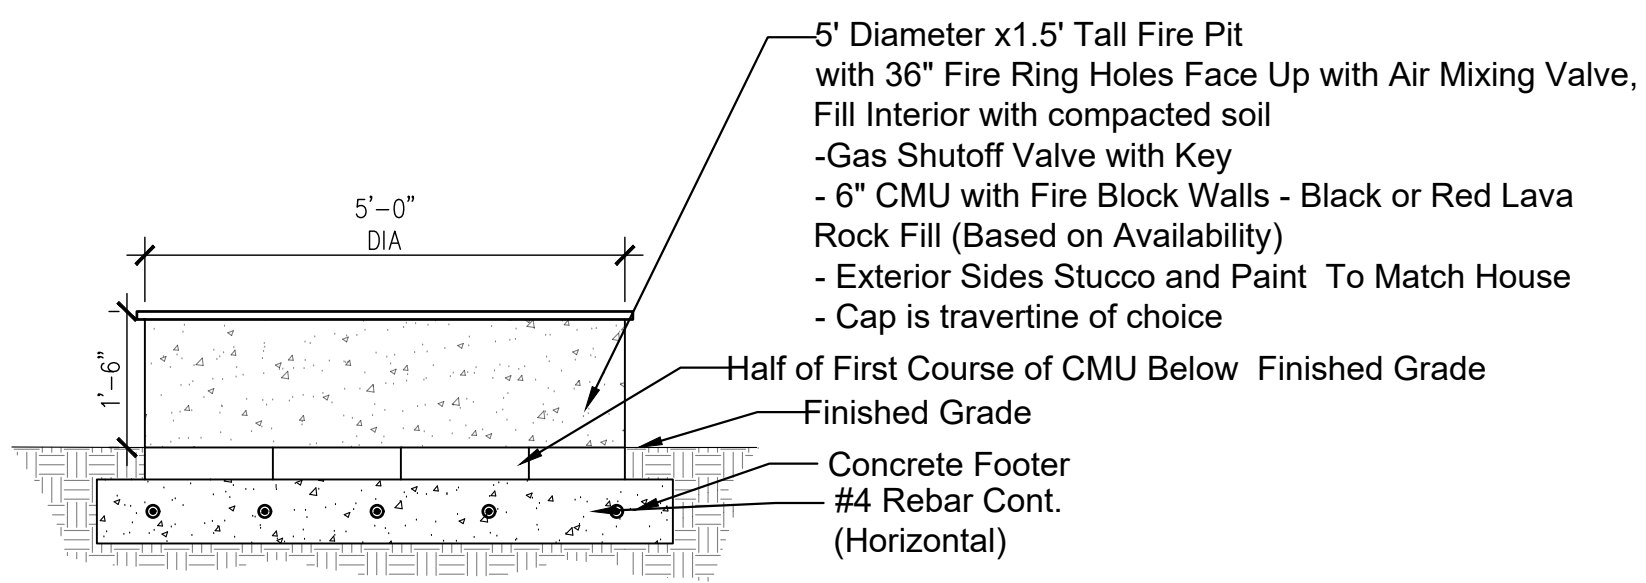

**FIRE PIT CIRCULAR "STANDARD" DETAIL**




**FIRE PIT CIRCULAR "STANDARD"**

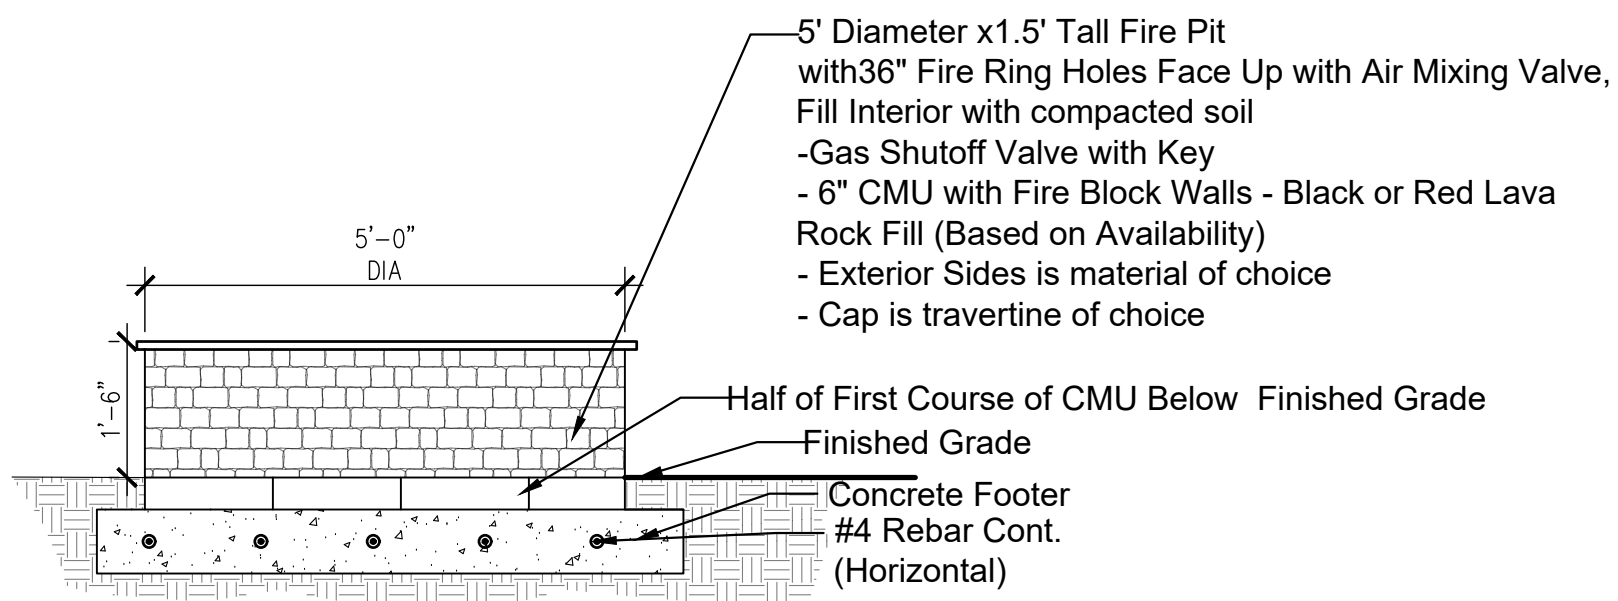


**FIRE PIT CIRCULAR "PREMIUM" DETAIL**



**FIRE PIT CIRCULAR "PREMIUM"**

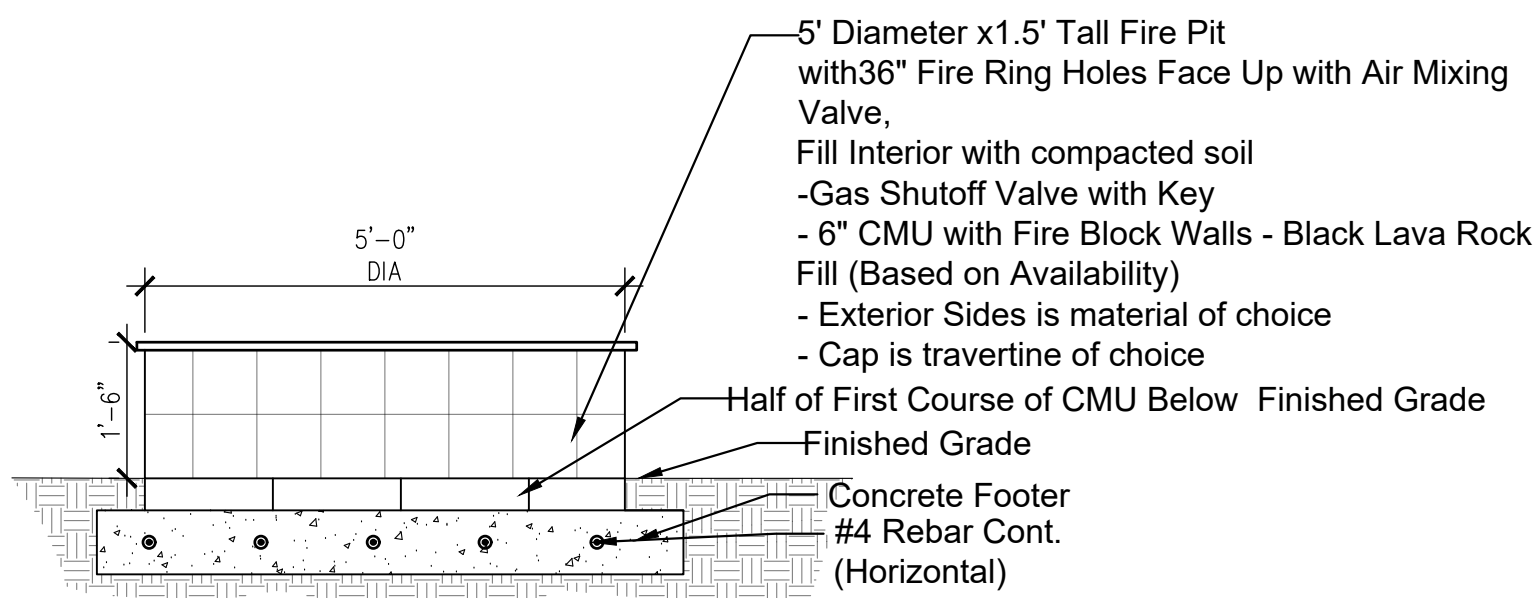



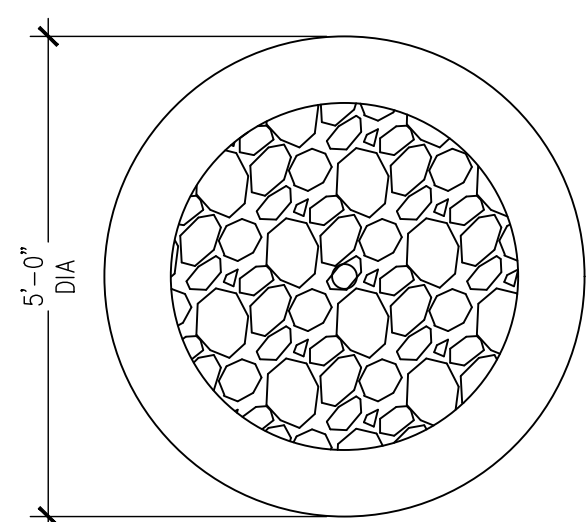


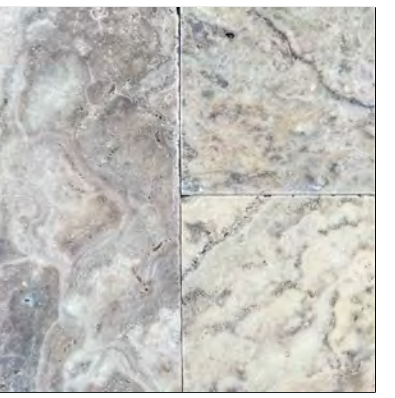

**FIRE PIT CIRCULAR "TILE" DETAIL**




**FIRE PIT CIRCULAR "TILE" DETAIL**

## MATERIALS (COLOR /STYLE)

### FIRE PIT CIRCULAR "A"

	AQUA GREY	CAFE	LIGHT	NOCE	PERLA BLANCO	PLATA	WALNUT
CAP							
	TP1 <input type="checkbox"/>	TP2 <input type="checkbox"/>	TP3 <input type="checkbox"/>	TP4 <input type="checkbox"/>	TP5 <input type="checkbox"/>	TP6 <input type="checkbox"/>	TP7 <input type="checkbox"/>
FACE	<b>STUCCO AND PAINT TO MATCH BASE/BODY COLOR OF THE HOME</b>						

### FIRE PIT CIRCULAR "B"

 	AQUA GREY	CAFE	LIGHT	NOCE	PERLA BLANCO	PLATA	WALNUT
CAP							
	TP1 <input type="checkbox"/>	TP2 <input type="checkbox"/>	TP3 <input type="checkbox"/>	TP4 <input type="checkbox"/>	TP5 <input type="checkbox"/>	TP6 <input type="checkbox"/>	TP7 <input type="checkbox"/>
FACE	DARK 	LIGHT 	PLATA 	SILVER 	STONE VENEER TO MATCH HOUSE 	STONE 5 NAME _____	
	STONE 1 <input type="checkbox"/>	STONE 2 <input type="checkbox"/>	STONE 3 <input type="checkbox"/>	STONE 4 <input type="checkbox"/>	STONE 5 <input type="checkbox"/>		

### FIRE PIT CIRCULAR "C"

	AQUA GREY	CAFE	LIGHT	NOCE	PERLA BLANCO	PLATA	WALNUT
CAP							
	TP1 <input type="checkbox"/>	TP2 <input type="checkbox"/>	TP3 <input type="checkbox"/>	TP4 <input type="checkbox"/>	TP5 <input type="checkbox"/>	TP6 <input type="checkbox"/>	TP7 <input type="checkbox"/>
FACE	NOUVEAUX 	REMIX 	BRIGETTE 	SOFFIA 			
	TILE 1 <input type="checkbox"/>	TILE 2 <input type="checkbox"/>	TILE 3 <input type="checkbox"/>	TILE 2 <input type="checkbox"/>			

MEMBER SIGNATURE \_\_\_\_\_


DATE \_\_\_\_\_

THE LANDSCAPE BROKER  
 20635 N. 29TH PLACE  
 PHOENIX, ARIZONA 85050  
 LIC# ROC273664 A-21  
 LIC# ROC273665 C-21

Trilogi Wickenburg Ranch  
 Dorado 6566  
 Landscape Package Plan  
 Wickenburg, Arizona

DRAWN WP	CHECKED SF
DATE 6/10/2022	SCALE AS NOTED
PROJECT Dorado Package 6566	
SHEET NUMBER A1.5	

# FIRE PIT RECTANGULAR OPTIONS

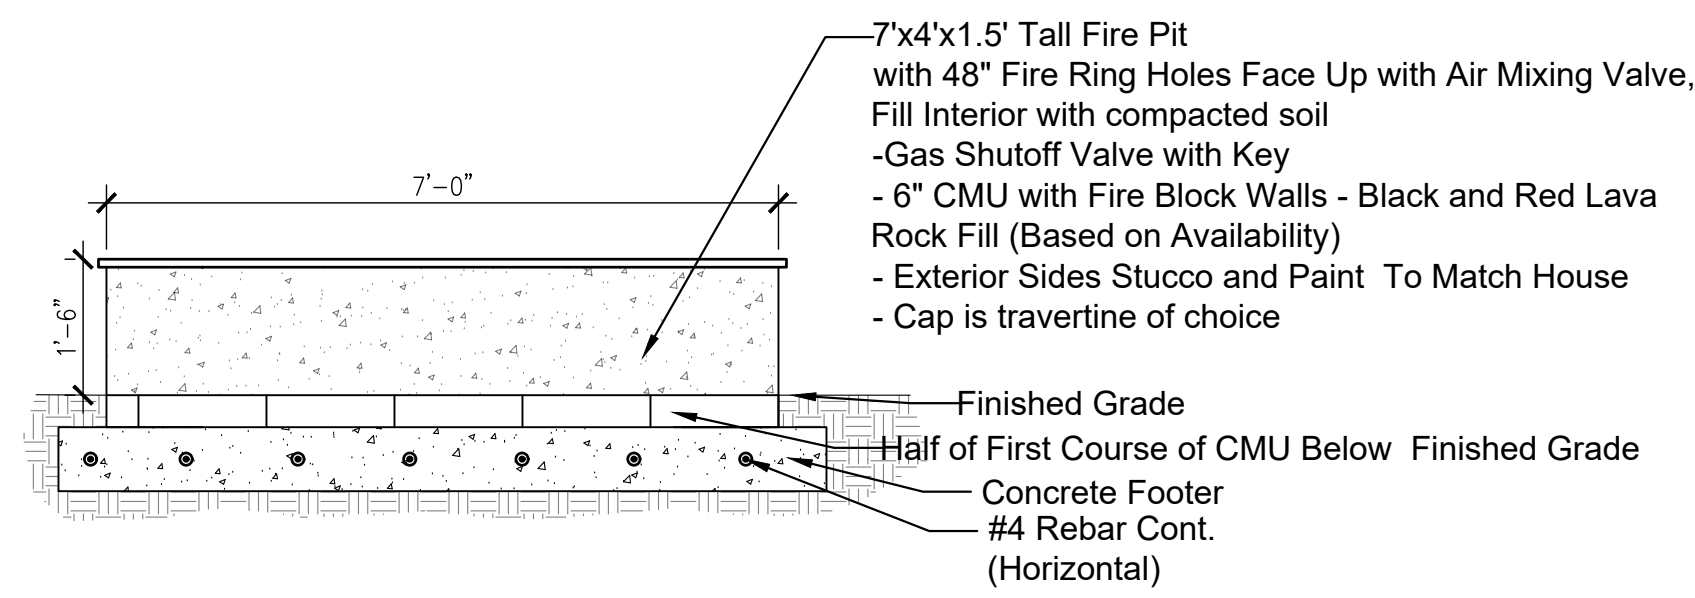






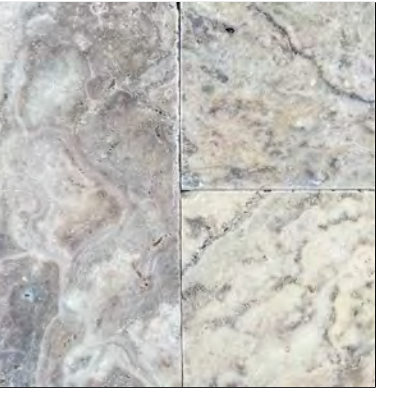

**FIRE PIT RECTANGULAR "STANDARD" DETAIL**



**FIRE PIT RECTANGULAR "STANDARD"**


## MATERIALS (COLOR /STYLE)

### FIRE PIT RECTANGULAR "A"

	AQUA GREY	CAFE	LIGHT	NOCE	PERLA BLANCO	PLATA	WALNUT
CAP							
	TP1 <input type="checkbox"/>	TP2 <input type="checkbox"/>	TP3 <input type="checkbox"/>	TP4 <input type="checkbox"/>	TP5 <input type="checkbox"/>	TP6 <input type="checkbox"/>	TP7 <input type="checkbox"/>
FACE	<b>STUCCO AND PAINT TO MATCH BASE/BODY COLOR OF THE HOME</b>						

### FIRE PIT RECTANGULAR "B"

	AQUA GREY	CAFE	LIGHT	NOCE	PERLA BLANCO	PLATA	WALNUT
CAP							
	TP1 <input type="checkbox"/>	TP2 <input type="checkbox"/>	TP3 <input type="checkbox"/>	TP4 <input type="checkbox"/>	TP5 <input type="checkbox"/>	TP6 <input type="checkbox"/>	TP7 <input type="checkbox"/>
FACE	DARK 	LIGHT 	PLATA 	SILVER 	STONE VENEER TO MATCH HOUSE 	STONE 5 NAME _____	
	STONE 1 <input type="checkbox"/>	STONE 2 <input type="checkbox"/>	STONE 3 <input type="checkbox"/>	STONE 4 <input type="checkbox"/>	STONE 5 <input type="checkbox"/>		

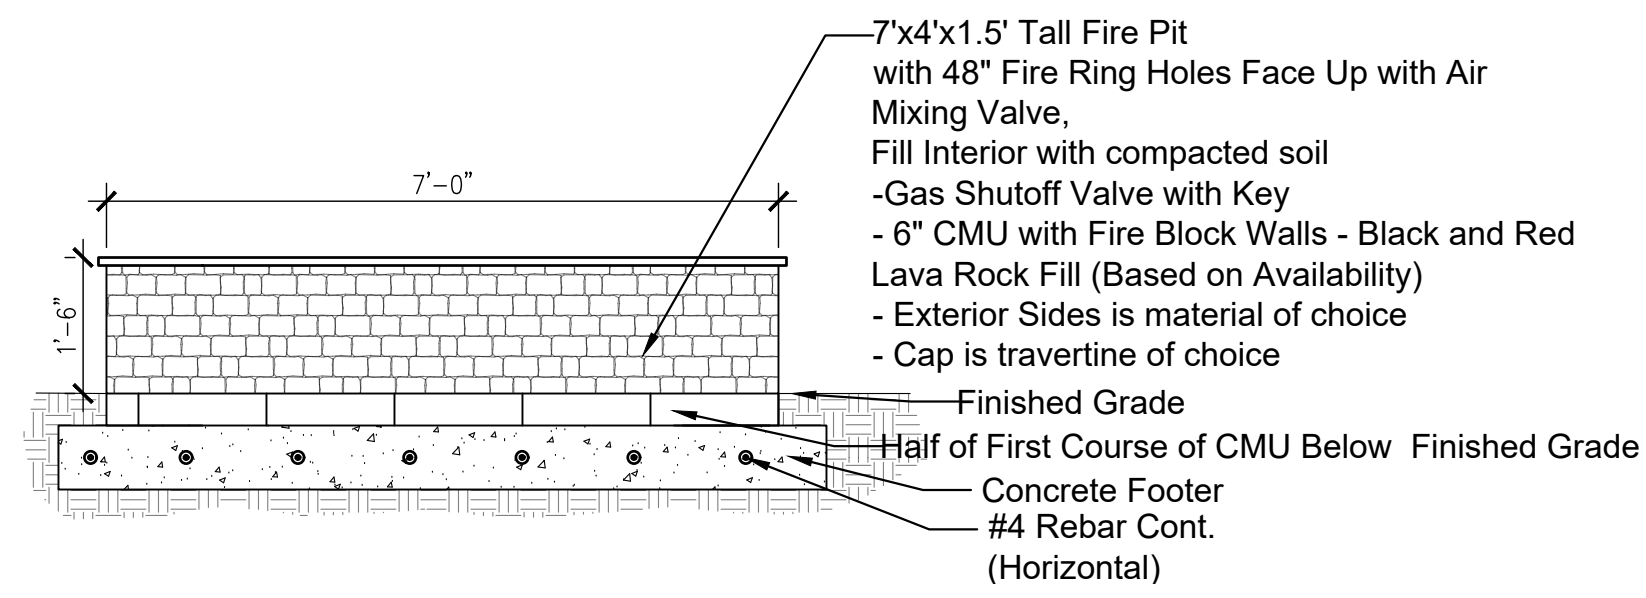


**FIRE PIT RECTANGULAR "PREMIUM" DETAIL**




**FIRE PIT RECTANGULAR "PREMIUM"**

### FIRE PIT RECTANGULAR "C"

	AQUA GREY	CAFE	LIGHT	NOCE	PERLA BLANCO	PLATA	WALNUT
CAP							
	TP1 <input type="checkbox"/>	TP2 <input type="checkbox"/>	TP3 <input type="checkbox"/>	TP4 <input type="checkbox"/>	TP5 <input type="checkbox"/>	TP6 <input type="checkbox"/>	TP7 <input type="checkbox"/>
FACE	NOUVEAUX 	REMIX 	BRIGETTE 	SOFFIA 			
	TILE 1 <input type="checkbox"/>	TILE 2 <input type="checkbox"/>	TILE 3 <input type="checkbox"/>	TILE 2 <input type="checkbox"/>			

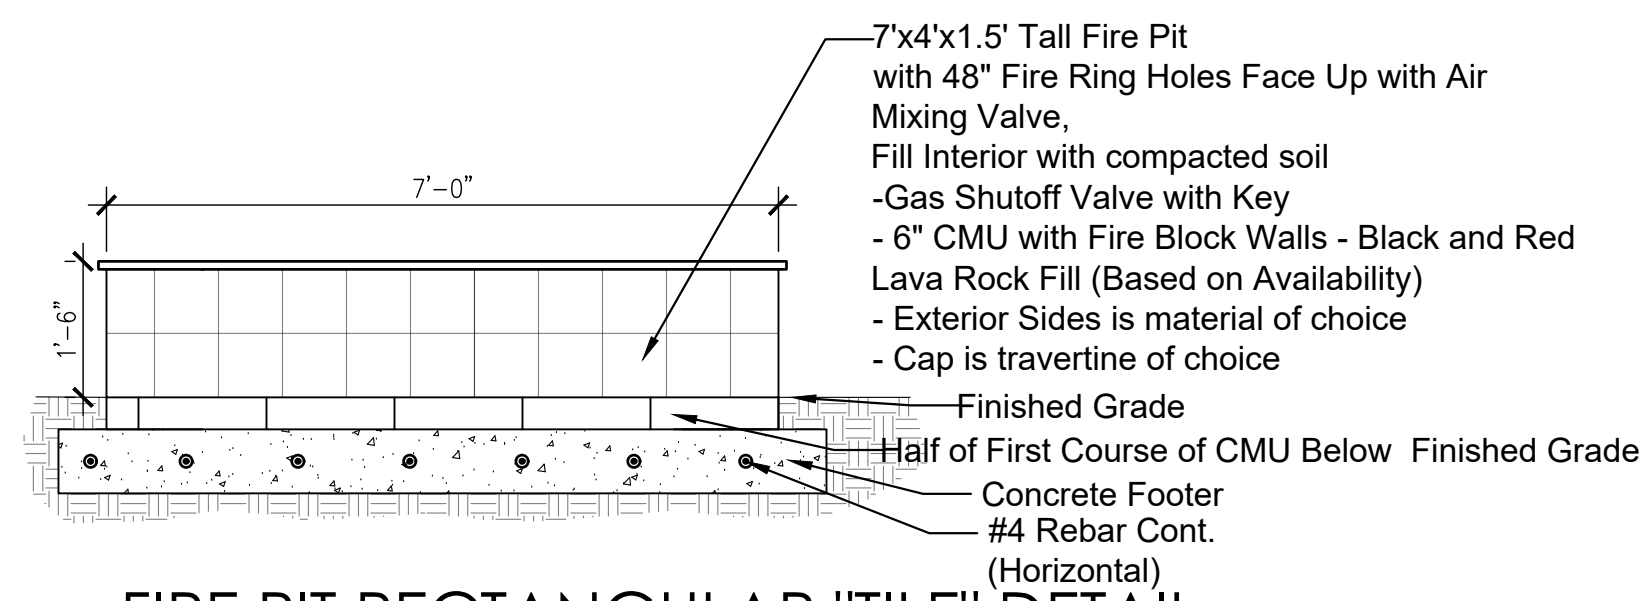

**FIRE PIT RECTANGULAR "TILE" DETAIL**

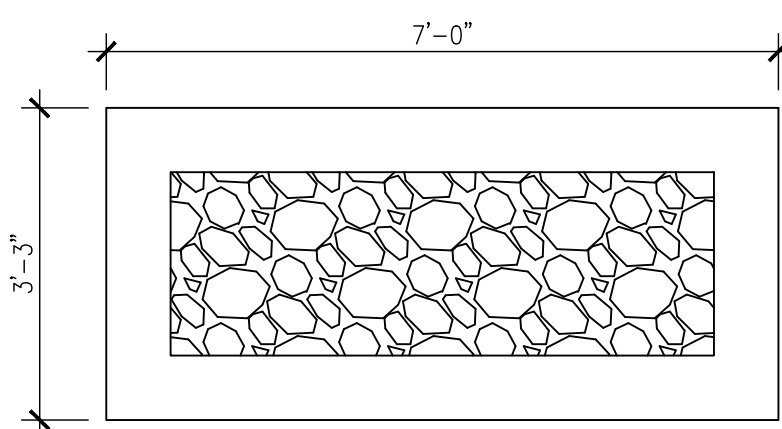

**FIRE PIT RECTANGULAR PLAN**

MEMBER SIGNATURE \_\_\_\_\_


DATE \_\_\_\_\_

THE LANDSCAPE BROKER  
 20635 N. 29TH PLACE  
 PHOENIX, ARIZONA 85050  
 LIC# ROC273664 A-21  
 LIC# ROC273665 C-21

Trilogly Wickenburg Ranch  
 Dorado 6566  
 Landscape Package Plan  
 Wickenburg, Arizona

DRAWN WP	CHECKED SF
DATE 6/10/2022	SCALE AS NOTED
PROJECT Dorado Package 6566	
SHEET NUMBER A1.6	

# WATER FEATURE POT OPTIONS

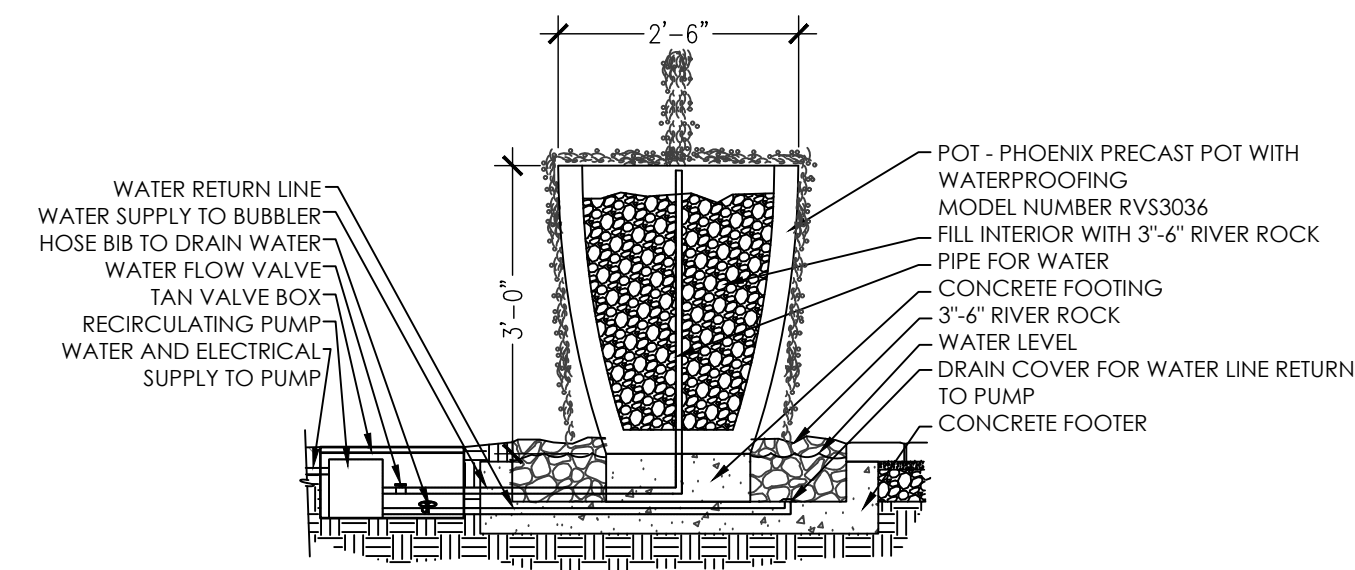

WATER FEATURE POT DETAIL



WATER FEATURE POT

## MATERIALS (COLOR /STYLE)


WATER FEATURE POT

	TAUPE	GRAY	SAGE	TAN	BROWN
FACE					
	<input type="checkbox"/>	<input type="checkbox"/>	<input type="checkbox"/>	<input type="checkbox"/>	<input type="checkbox"/>

THIS PLAN IS THE PROPERTY OF THE LANDSCAPE BROKER. NO DUPLICATION, COPYING, OR IMPLEMENTATION SHALL OCCUR WITHOUT WRITTEN CONSENT. ALL COPYRIGHT LAWS APPLY AND WILL BE ENFORCED.

Trilogy Wickenburg Ranch  
 Dorado 6566  
 Landscape Package Plan  
 Wickenburg, Arizona

THE LANDSCAPE BROKER  
 20635 N. 29TH PLACE  
 PHOENIX, ARIZONA 85050  
 LIC# ROC273664 A-21  
 LIC# ROC273665 C-21

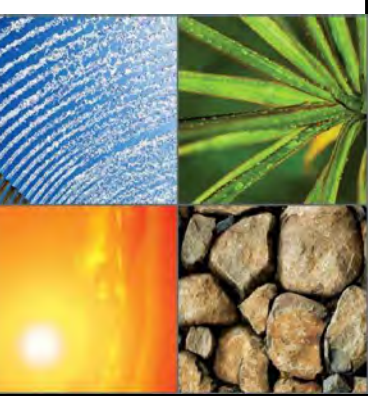

DRAWN WP	CHECKED SF
DATE 6/10/2022	SCALE AS NOTED


PROJECT  
 Dorado Package  
 6566

SHEET NUMBER  
 A1.7

MEMBER SIGNATURE

DATE


# WATER FEATURE RECTANGULAR OPTIONS

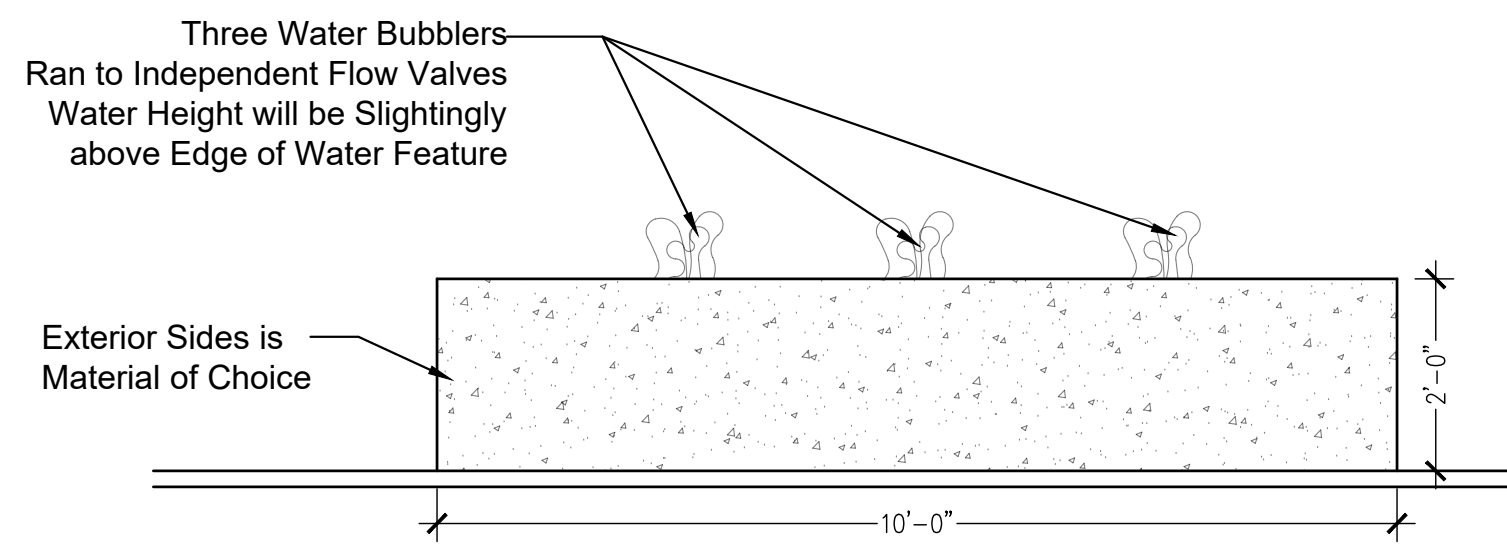

WATER FEATURE "B" STANDARD




WATER FEATURE "B" STANDARD

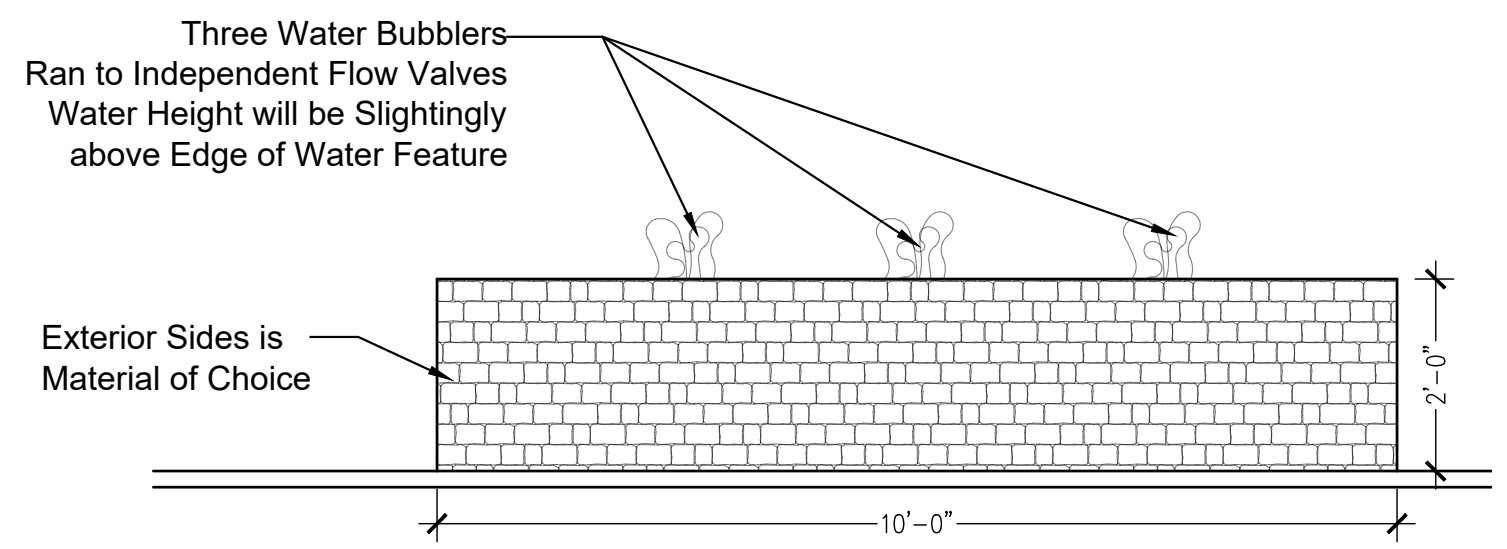

WATER FEATURE "B" PREMIUM



WATER FEATURE "B" PREMIUM

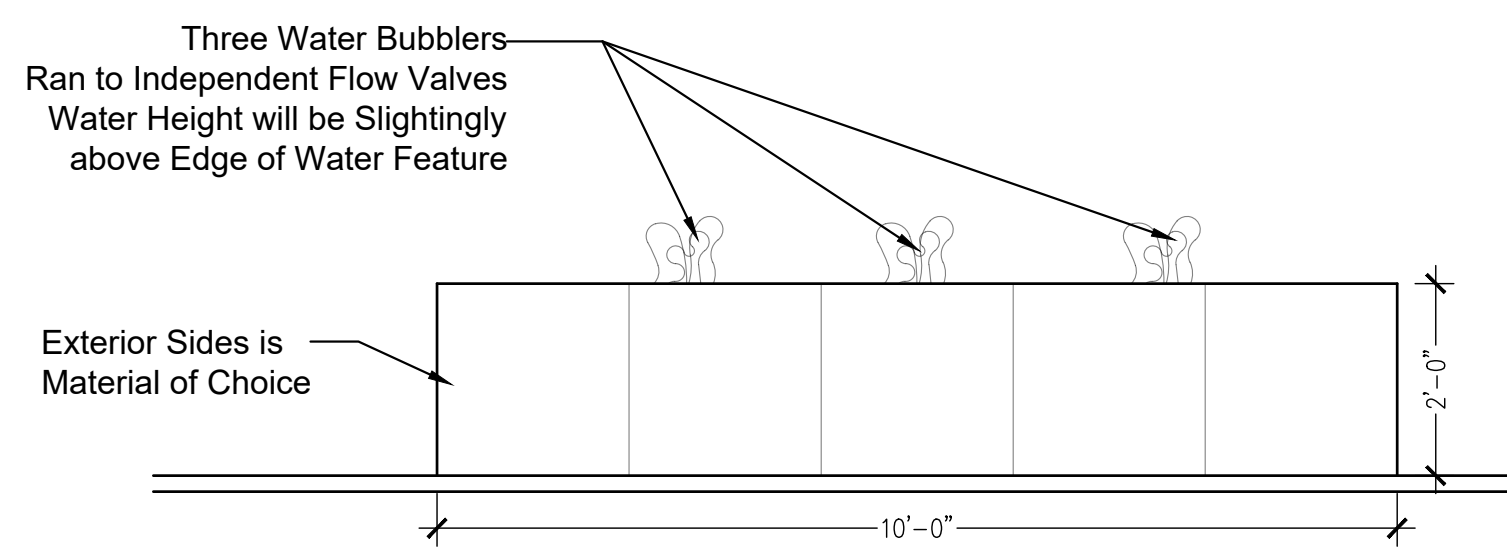






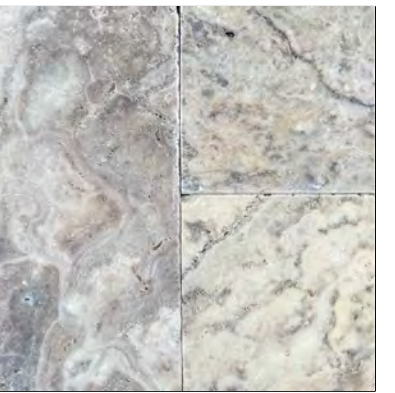

WATER FEATURE "B" TILE



WATER FEATURE "B" TILE

## MATERIALS (COLOR /STYLE)
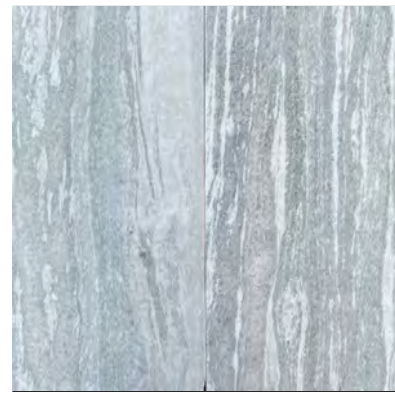
### WATER FEATURE "B" STANDARD

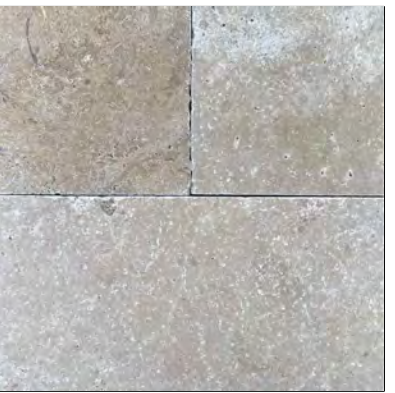	AQUA GREY	CAFE	LIGHT	NOCE	PERLA BLANCO	PLATA	WALNUT
CAP	 TP1 <input type="checkbox"/>	 TP2 <input type="checkbox"/>	 TP3 <input type="checkbox"/>	 TP4 <input type="checkbox"/>	 TP5 <input type="checkbox"/>	 TP6 <input type="checkbox"/>	 TP7 <input type="checkbox"/>
FACE	<b>STUCCO AND PAINT TO MATCH BASE/BODY COLOR OF THE HOME</b> <input type="checkbox"/>						

### WATER FEATURE "B" PREMIUM

	AQUA GREY	CAFE	LIGHT	NOCE	PERLA BLANCO	PLATA	WALNUT
CAP	 TP1 <input type="checkbox"/>	 TP2 <input type="checkbox"/>	 TP3 <input type="checkbox"/>	 TP4 <input type="checkbox"/>	 TP5 <input type="checkbox"/>	 TP6 <input type="checkbox"/>	 TP7 <input type="checkbox"/>
FACE	 STONE 1 <input type="checkbox"/>	 STONE 2 <input type="checkbox"/>	 STONE 3 <input type="checkbox"/>	 STONE 4 <input type="checkbox"/>	 STONE 5 <input type="checkbox"/>	STONE 5 NAME _____	

**\*FRONT YARD WATER FEATURE MUST USE STONE VENEER TO MATCH HOUSE\***

### WATER FEATURE "B" TILE

	AQUA GREY	CAFE	LIGHT	NOCE	PERLA BLANCO	PLATA	WALNUT
CAP	 TP1 <input type="checkbox"/>	 TP2 <input type="checkbox"/>	 TP3 <input type="checkbox"/>	 TP4 <input type="checkbox"/>	 TP5 <input type="checkbox"/>	 TP6 <input type="checkbox"/>	 TP7 <input type="checkbox"/>
FACE	 TILE 1 <input type="checkbox"/>	 TILE 2 <input type="checkbox"/>	 TILE 3 <input type="checkbox"/>	 TILE 2 <input type="checkbox"/>			

MEMBER SIGNATURE \_\_\_\_\_

DATE \_\_\_\_\_


Trilogly Wickenburg Ranch  
 Dorado 6566  
 Landscape Package Plan  
 Wickenburg, Arizona

THE LANDSCAPE BROKER  
 20635 N. 29TH PLACE  
 PHOENIX, ARIZONA 85050  
 LIC# ROC273664 A-21  
 LIC# ROC273665 C-21

DRAWN WP	CHECKED SF
DATE 6/10/2022	SCALE AS NOTED
PROJECT Dorado Package 6566	
SHEET NUMBER A1.8	



# WATER FEATURE RECTANGULAR WITH BACKSPLASH OPTIONS

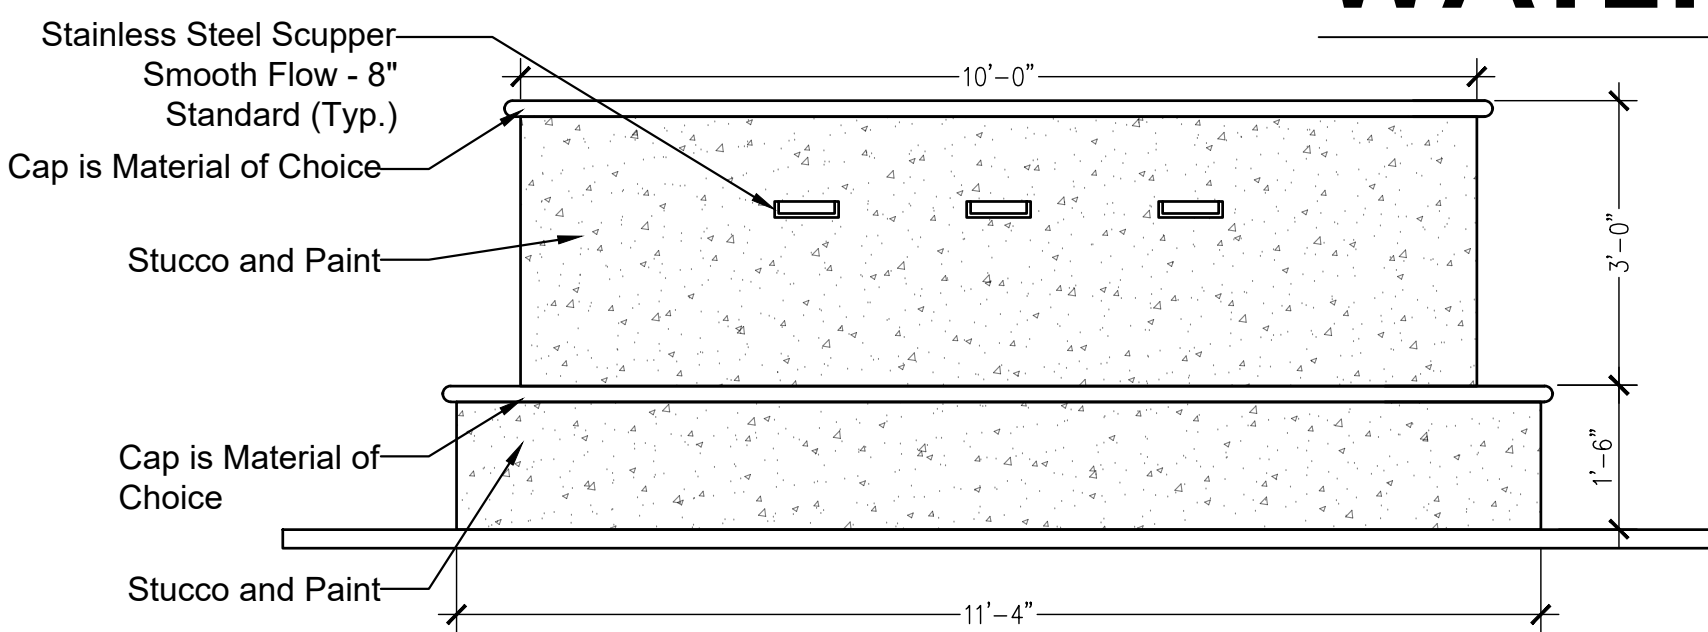


WATER FEATURE WITH BACKSPLASH "C" STANDARD



PHOTOS  
AVAILABLE SOON

WATER FEATURE WITH BACKSPLASH "C" STANDARD

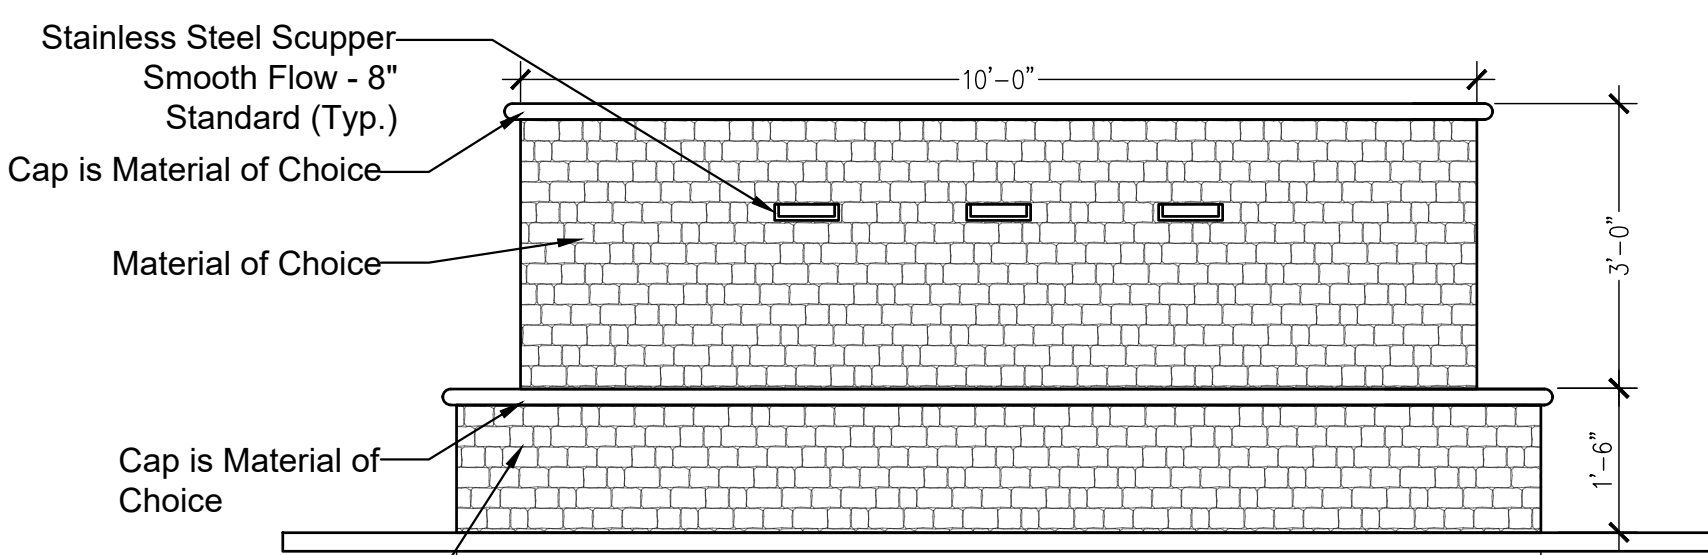


WATER FEATURE WITH BACKSPLASH "C" STANDARD



PHOTOS  
AVAILABLE SOON

WATER FEATURE WITH BACKSPLASH "C" PREMIUM

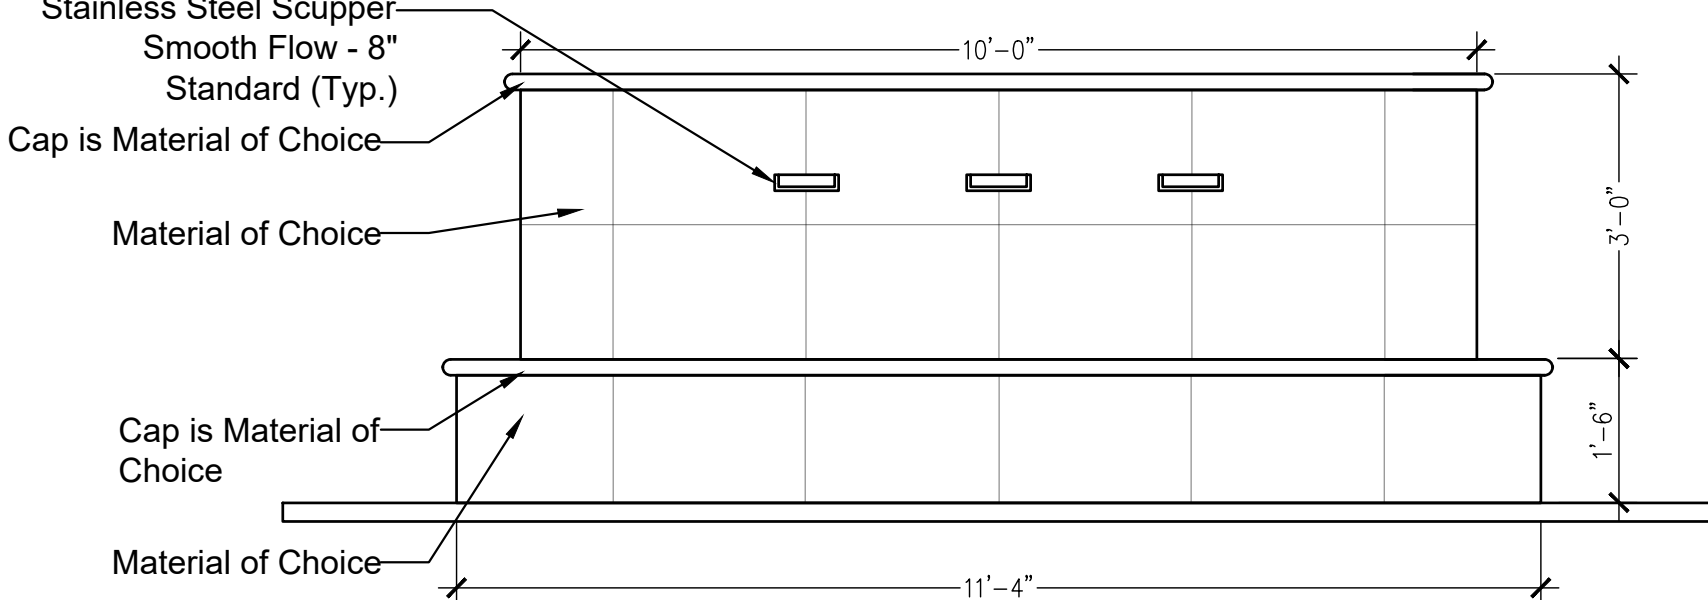

WATER FEATURE WITH BACKSPLASH "C" TILE DETAIL




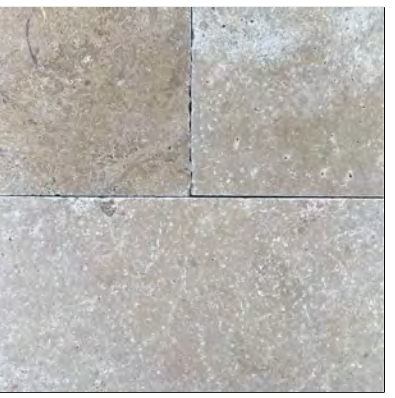

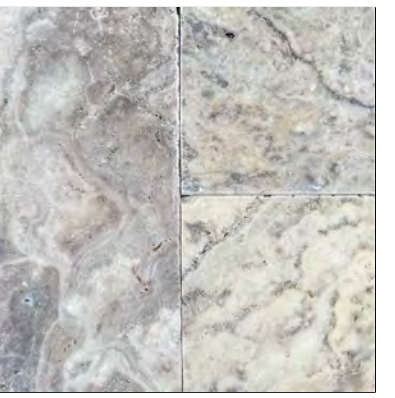



PHOTOS  
AVAILABLE SOON


WATER FEATURE WITH BACKSPLASH "C" TILE

## MATERIALS (COLOR /STYLE)

### WATER FEATURE "B" STANDARD

	AQUA GREY	CAFE	LIGHT	NOCE	PERLA BLANCO	PLATA	WALNUT
CAP	 TP1 <input type="checkbox"/>	 TP2 <input type="checkbox"/>	 TP3 <input type="checkbox"/>	 TP4 <input type="checkbox"/>	 TP5 <input type="checkbox"/>	 TP6 <input type="checkbox"/>	 TP7 <input type="checkbox"/>
FACE	<b>STUCCO AND PAINT TO MATCH BASE/BODY COLOR OF THE HOME</b> <input type="checkbox"/>						

### WATER FEATURE "B" PREMIUM

	AQUA GREY	CAFE	LIGHT	NOCE	PERLA BLANCO	PLATA	WALNUT
CAP	 TP1 <input type="checkbox"/>	 TP2 <input type="checkbox"/>	 TP3 <input type="checkbox"/>	 TP4 <input type="checkbox"/>	 TP5 <input type="checkbox"/>	 TP6 <input type="checkbox"/>	 TP7 <input type="checkbox"/>
FACE	 STONE 1 <input type="checkbox"/>	 STONE 2 <input type="checkbox"/>	 STONE 3 <input type="checkbox"/>	 STONE 4 <input type="checkbox"/>	 STONE 5 <input type="checkbox"/>	STONE 5 NAME _____	

### WATER FEATURE "B" TILE

	AQUA GREY	CAFE	LIGHT	NOCE	PERLA BLANCO	PLATA	WALNUT
CAP	 TP1 <input type="checkbox"/>	 TP2 <input type="checkbox"/>	 TP3 <input type="checkbox"/>	 TP4 <input type="checkbox"/>	 TP5 <input type="checkbox"/>	 TP6 <input type="checkbox"/>	 TP7 <input type="checkbox"/>
FACE	 TILE 1 <input type="checkbox"/>	 TILE 2 <input type="checkbox"/>	 TILE 3 <input type="checkbox"/>	 TILE 2 <input type="checkbox"/>			

MEMBER SIGNATURE \_\_\_\_\_

DATE \_\_\_\_\_

THE LANDSCAPE BROKER  
 20635 N. 29TH PLACE  
 PHOENIX, ARIZONA 85050  
 LIC# ROC273664 A-21  
 LIC# ROC273665 C-21


Trilogly Wickenburg Ranch  
 Dorado 6566  
 Landscape Package Plan  
 Wickenburg, Arizona

DRAWN WP	CHECKED SF
DATE 6/10/2022	SCALE AS NOTED
PROJECT Dorado Package 6566	
SHEET NUMBER A1.9	


THIS PLAN IS THE PROPERTY OF THE LANDSCAPE BROKER  
 NO DUPLICATION, COPYING, OR IMPLICATION SHALL  
 OCCUR WITHOUT WRITTEN CONSENT. ALL COPYRIGHT LAWS  
 APPLY AND WILL BE ENFORCED.

# FENCING OPTIONS

VIEW FENCE WITH SMALL PET VIEW FENCE ATTACHMENT

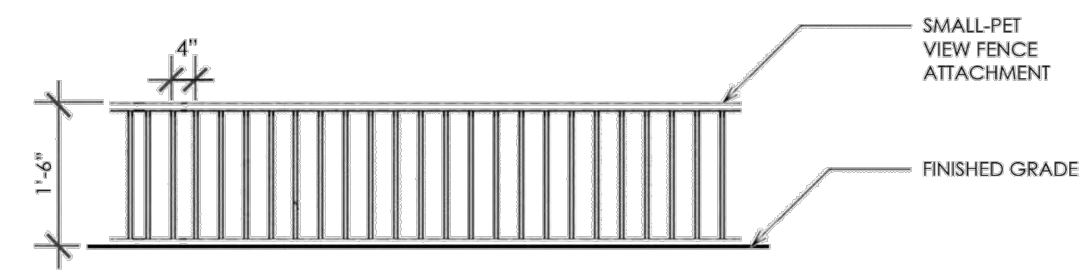


ELEVATION VIEW

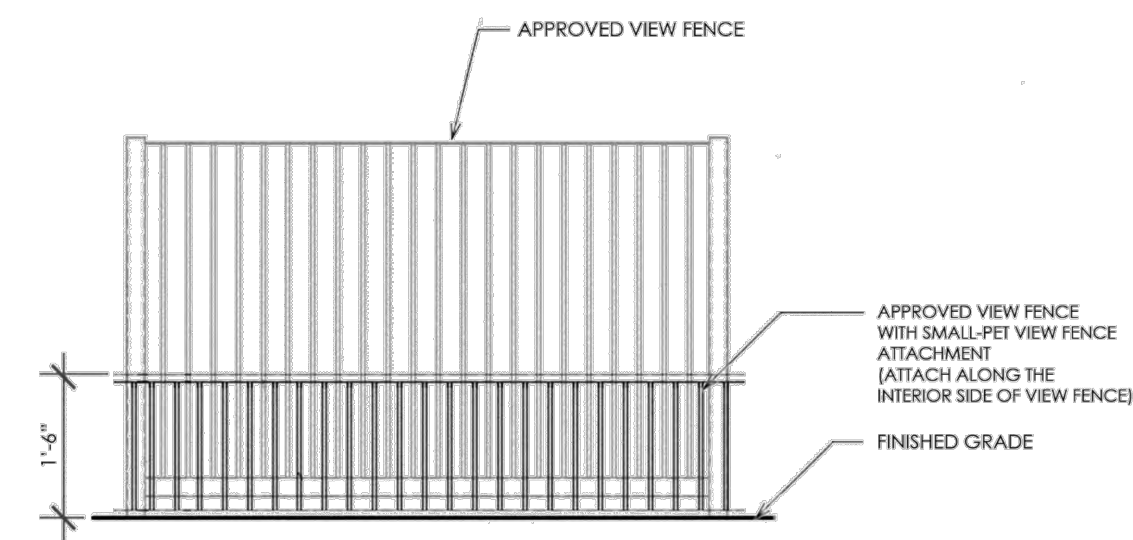


ELEVATION VIEW

APPROVED VIEW FENCE (ON STEM WALL)

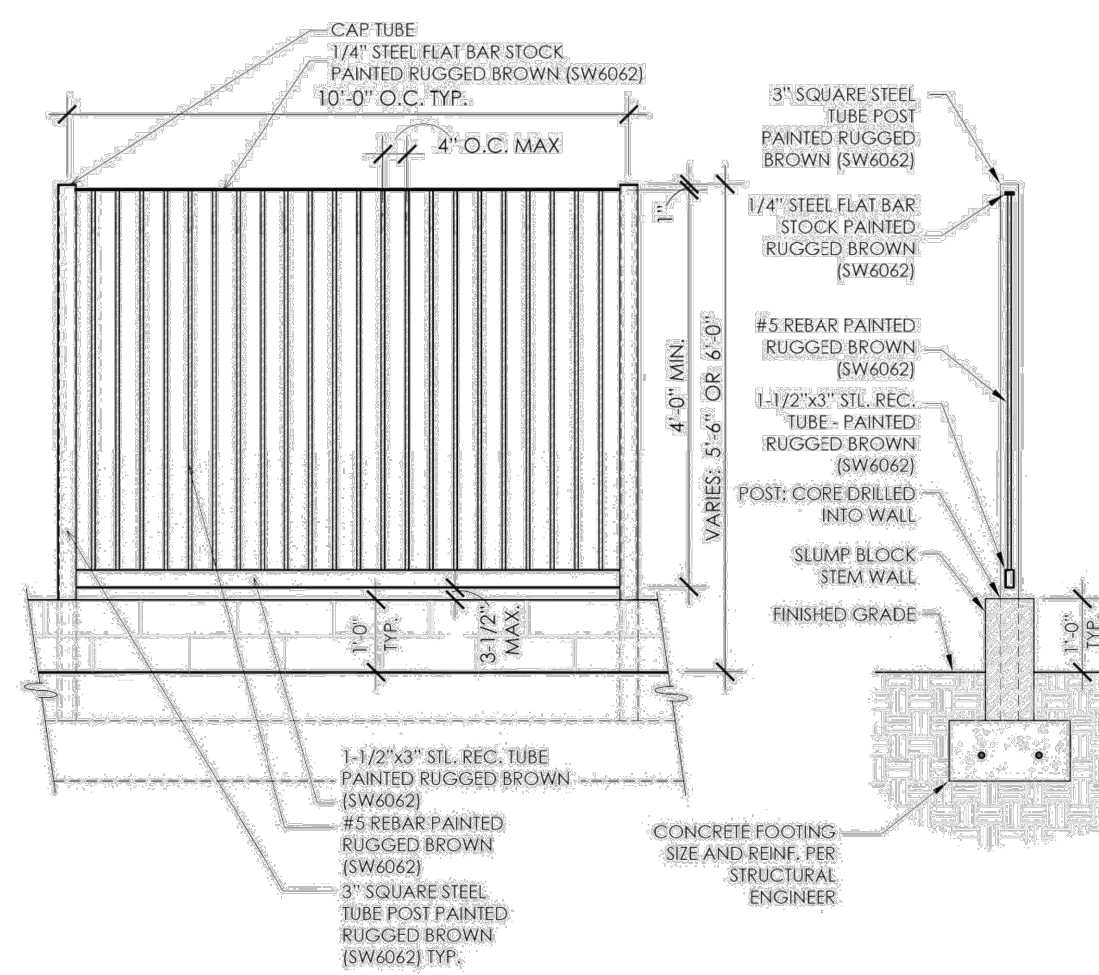


ELEVATION VIEW

SECTION VIEW

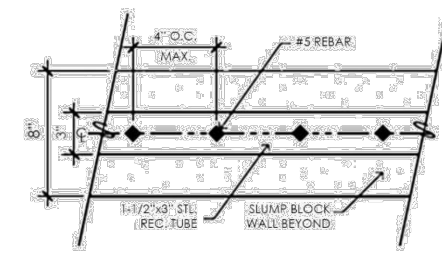


PLAN VIEW

APPROVED VIEW FENCE (ON FOOTINGS)

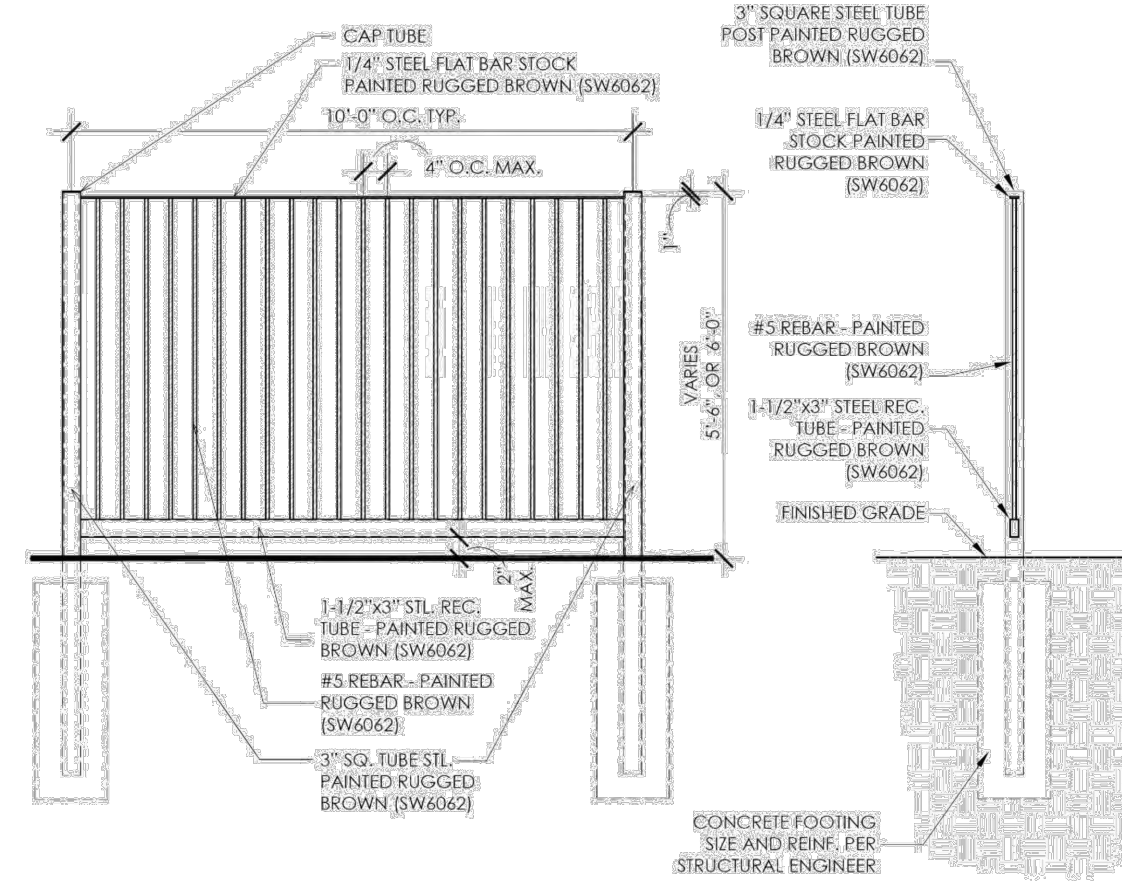


ELEVATION VIEW

SECTION VIEW

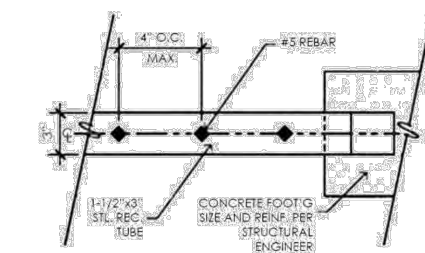

PLAN VIEW

APPROVED VIEW GATE

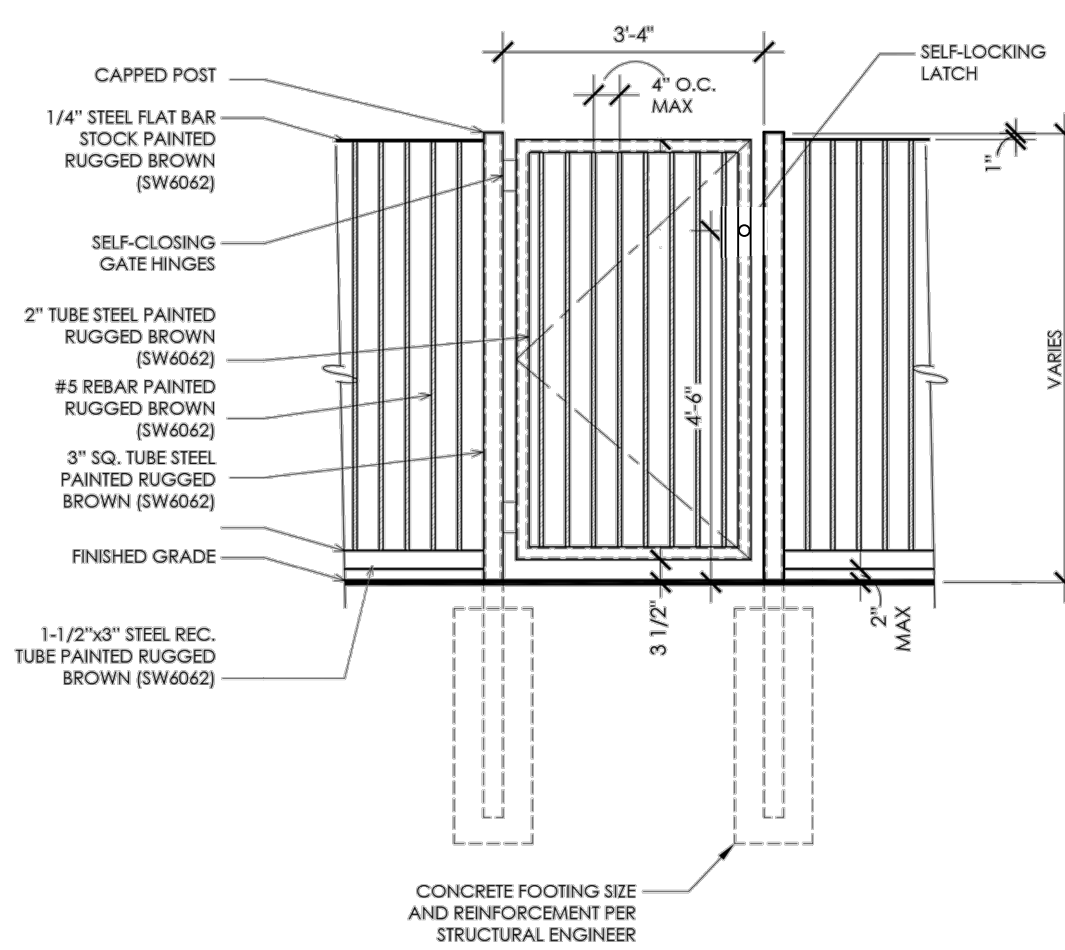

ELEVATION VIEW



VIEW FENCE



PET FENCE

MEMBER SIGNATURE

DATE


Trilogy Wickenburg Ranch  
Dorado 6566  
Landscape Package Plan  
Wickenburg, Arizona

THE LANDSCAPE BROKER  
20835 N. 29TH PLACE  
PHOENIX, ARIZONA 85050  
LIC# ROC273664 A-21  
LIC# ROC273665 C-21

DRAWN WP	CHECKED SF
DATE 6/10/2022	SCALE AS NOTED
PROJECT Dorado Package 6566	
SHEET NUMBER A1.10	

THIS PLAN IS THE PROPERTY OF THE LANDSCAPE BROKER. NO DUPLICATION, COPYING, OR IMPLEMENTATION SHALL OCCUR WITHOUT WRITTEN CONSENT. ALL COPYRIGHT LAWS APPLY AND WILL BE ENFORCED.

# OTHER AMENITIES OPTIONS

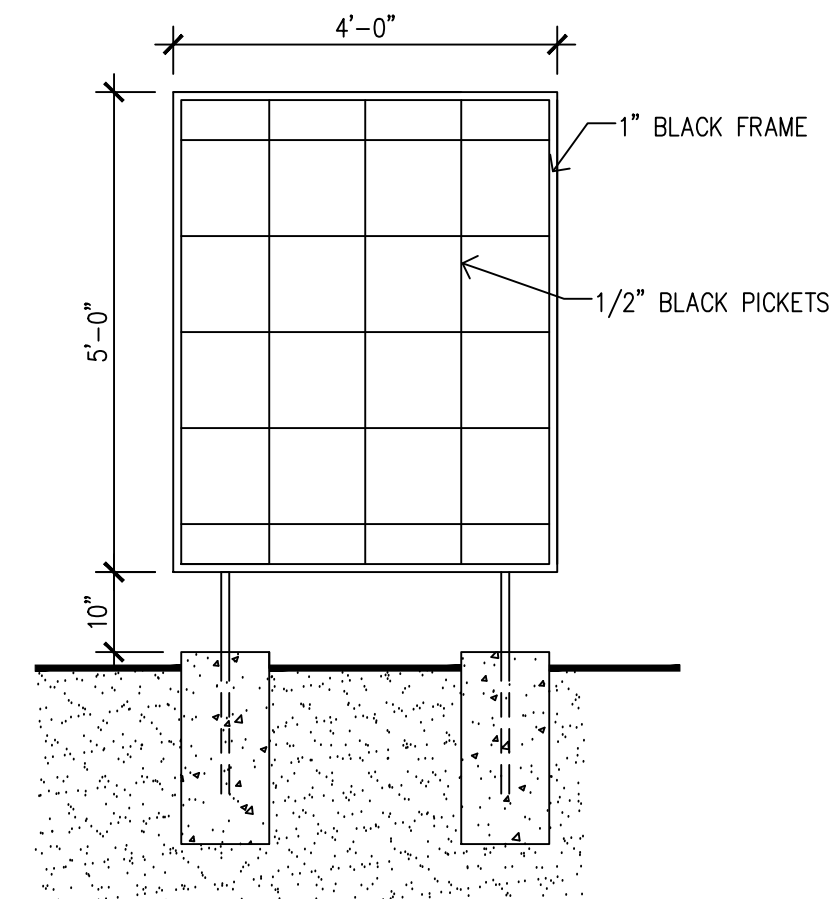

VINE TRELLIS DETAIL




VINE TRELLIS



LIGHTING



ARTIFICIAL TURF - DAYTONA 80

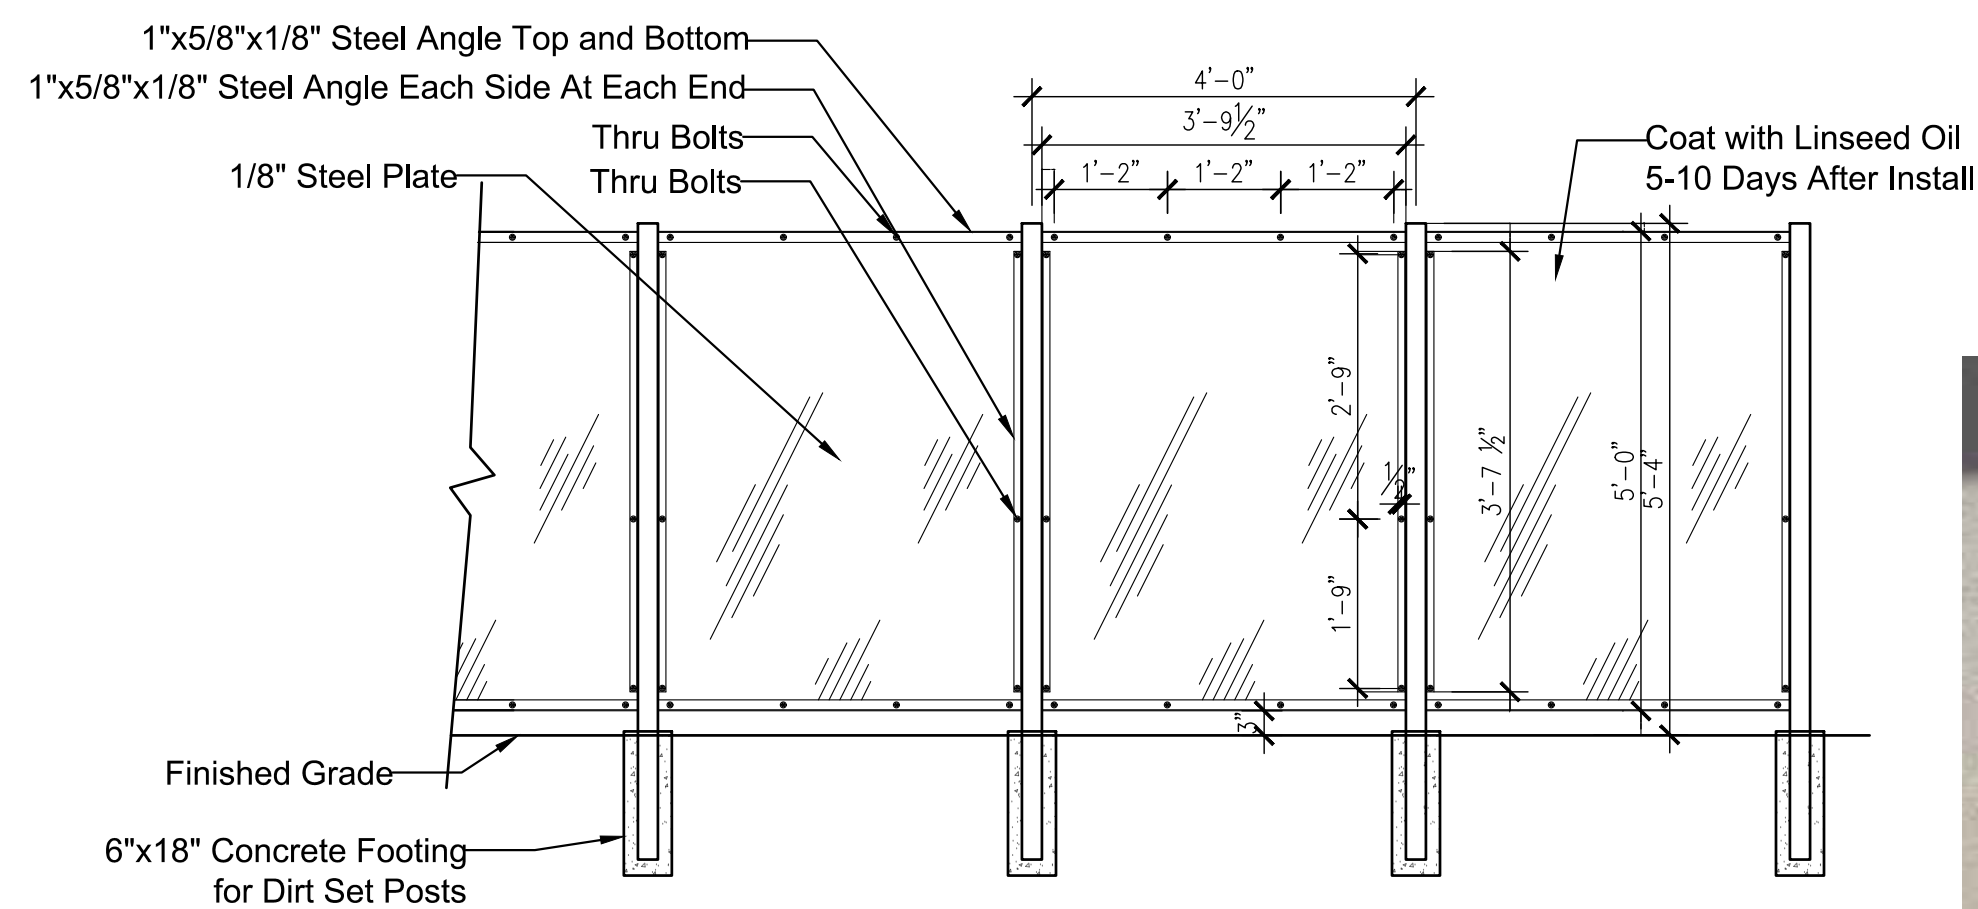

TRASH ENCLOSURE DETAIL



TRASH ENCLOSURE



ARTIFICIAL TURF - SUMMER RYE



MEMBER SIGNATURE \_\_\_\_\_

DATE \_\_\_\_\_

THIS PLAN IS THE PROPERTY OF THE LANDSCAPE BROKER. NO DUPLICATION, COPYING, OR IMITATION SHALL OCCUR WITHOUT WRITTEN CONSENT. ALL COPYRIGHT LAWS APPLY AND WILL BE ENFORCED.

**Trilogy Wickenburg Ranch**  
 Dorado 6566  
 Landscape Package Plan  
 Wickenburg, Arizona

**THE LANDSCAPE BROKER**  
 20835 N. 29TH PLACE  
 PHOENIX, ARIZONA 85050  
 LIC# ROC273664 A-21  
 LIC# ROC273665 C-21

DRAWN	CHECKED
WP	SF
DATE	SCALE
6/10/2022	AS NOTED
PROJECT	
Dorado Package 6566	
SHEET NUMBER	
A1.11	

# PLANT PALETTE - DESERT

SHADE TREES



Sweet Acacia



Desert Museum Palo Verde



Palo Brea



Mesquite



Fruitless Olive

ACCENT TREES



Mulga



Cascalote



Chitalpa



Texas Ebony



Totem Pole

SUCCULENTS



Agave Species



Desert Milkweed



Desert Spoon



Red Hesperaloe



Regal Mist Regal Mist Muhley



Nashville Nashville Grass

LARGE SHRUBS



Red Bird of Paradise



Hopbush



Yellow Bells



Green Cloud Sage

MEDIUM SHRUBS



Baja Red Fairy Duster



Feathery Cassia



Chuparosa



Mexican Honeysuckle



Shrub Ruellia



Jojoba

GROUNDCOVER



Prostrate Acacia



Centennial Baccharis



Trailing Purple/Yellow Lantana



VINES



Vine Bougainvillea



Flowering Jessamine



Lady Bank's Rose

Desert Plant List	
<b>Shade Trees</b>	
Acacia smallii	Sweet Acacia
Cercidium 'Desert Museum'	Hybrid Palo Verde
Cercidium praecox	Palo Brea
Prosopis spp.	Mesquite
Olea europaea	Fruitless Olive
<b>Accent Trees</b>	
Acacia aneura	Mulga
Caesalpinia cacalaco	Cascalote
Chitalpa tashkentensis hybrid	Chitalpa
Pithecolobium flexicaule	Texas Ebony
Lophocereus marginatus	Mexican Fence Post
<b>Accent/Succulents</b>	
Agave spp.	Agave
Asclepias subulata	Desert Milkweed
Dasyliroton wheeleri	Desert Spoon
Hesperaloe parviflora	Red Hesperaloe
Muhlenbergia capillaris	Regal Mist Regal Mist Muhley
Muhlenbergia rigida	Nashville Nashville Grass
<b>Large Shrubs</b>	
Caesalpinia gilliesii	Red Bird of Paradise
Dodonea viscosa	Hopbush
Tecoma stans	Yellow Bells
Leucophyllum frutescens	Green Cloud Sage
<b>Medium Shrubs</b>	
Calliandra californica	Baja Red Fairy Duster
Cassia artemisioides	Feathery Cassia
Justicia californica	Chuparosa
Justicia spicigera	Mexican Honeysuckle
Leucophyllum spp	Sage Species and Hybrids
Ruellia peninsularis	Shrub Ruellia
Simmondsia chinensis	Jojoba
Muhlenbergia rigens	Deer Grass
<b>Groundcover</b>	
Acacia redolens	Prostrate Acacia
Baccharis 'Centennial'	Centennial Baccharis
Lantana montevidensis	Trailing Purple/Yellow Lantana
<b>Vines</b>	
Bougainvillea 'Barbara Karst'	Vine Bougainvillea
Gelsemium sempervirens Yellow	Flowering Jessamine
Rosa banksiae	Lady Bank's Rose

MEMBER SIGNATURE

Trilogy Wickenburg Ranch

Dorado 6566  
Landscape Package Plan  
Wickenburg, Arizona

THE LANDSCAPE BROKER

20635 N. 29TH PLACE  
PHOENIX, ARIZONA 85050  
LIC# ROC273664 A-21  
LIC# ROC273665 C-21

DRAWN

WP

6/10/2022

PROJECT

Dorado Package

6566

SHEET NUMBER

A1.12

CHECKED

SF

AS NOTED

APPLY AND WILL BE ENFORCED.

THIS PLAN IS THE PROPERTY OF THE LANDSCAPE BROKER. NO DUPLICATION, COPYING, OR IMPLEMENTATION SHALL OCCUR WITHOUT WRITTEN CONSENT. ALL COPYRIGHT LAWS

# PLANT PALETTE - LUSH

SHADE TREES



Willow Acacia



Shoestring Acacia



Hybrid Palo Verde



Jacaranda



Tipu Tree



Southern Live Oak



Evergreen Elm



Fruitless Olive

ACCENT TREES



Mulga



Cascalote



Chitalpa



Texas Ebony

SUCCULENTS



Agave



Toothless Spoon



Giant Hesperaloe



Red Hesperaloe



'Regal Mist' Regal Mist Muhley



Lady's Slipper

LARGE SHRUBS



Bush Bougainvillea



Hopbush



Orange Jubilee



Cape Honeysuckle


MEDIUM SHRUBS



Outback Cassia



Chuparosa

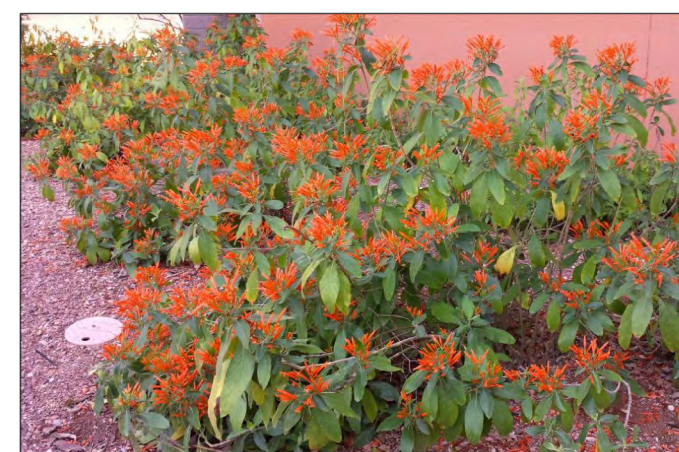

Mexican Honeysuckle



Sage Species and Hybrids



Dwarf Oleander



Summer Snow Plumbago



Ruella



Shrub Ruella


GROUNDCOVER



Bush Morning Glory



Purple Lantana

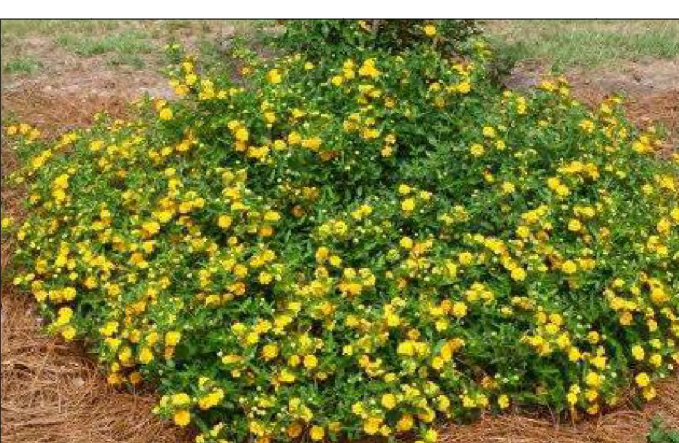

'New Gold' Lantana




Boxwood Beauty 'Natal Plum'

VINES



Queen's Wreath

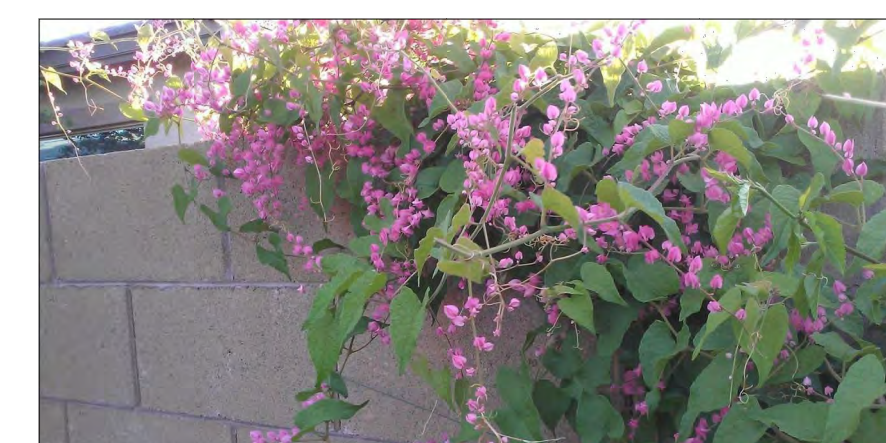

Vine Bougainvillea



Yellow Orchid Vine



Lady Bank's Rose

## Lush Desert Plant List

<b>Shade Trees</b>	
Acacia salicina	Willow Acacia
Acacia stenophylla	Shoestring Acacia
Cercidium 'Desert Museum'	Hybrid Palo Verde
Jacaranda mimosifolia	Jacaranda
Tipuana tipu	Tipu Tree
Quercus virginiana	Southern Live Oak
Ulmus parviflora	Evergreen Elm
Olea europaea	Fruitless Olive
<b>Accent Trees</b>	
Acacia aneura	Mulga
Caesalpinia cacalaco	Cascalote
Chitalpa tashkentensis hybrid	Chitalpa
Pithecellobium flexicaule	Texas Ebony
<b>Accent/Succulents</b>	
Agave spp.	Agave
Dasyliroon longissimum	Toothless Spoon
Hesperaloe funifera	Giant Hesperaloe
Hesperaloe parviflora	Red Hesperaloe
Muhlenbergia capillaris	'Regal Mist' Regal Mist Muhley
Pedilanthus macrocarpus	Lady's Slipper
<b>Large Shrubs</b>	
Bougainvillea 'La Jolla'	Bush Bougainvillea
Dodonaea viscosa	Hopbush
Tecoma 'Orange Jubilee'	Orange Jubilee
Tecoma capensis	Cape Honeysuckle
<b>Medium Shrubs</b>	
Cassia oligophylla	Outback Cassia
Justicia californica	Chuparosa
Justicia spicigera	Mexican Honeysuckle
Leucophyllum spp	Sage Species and Hybrids
Nerium oleander	Dwarf Oleander
Plumbago scandens 'Summer Snow'	Summer Snow Plumbago
Ruellia brittoniana	Ruellia
Ruellia peninsularis	Shrub Ruella
<b>Groundcover</b>	
Convolvulus cneorum	Bush Morning Glory
Lantana montevidensis	Purple Lantana
Lantana 'New Gold'	'New Gold' Lantana
Carissa macrocarpa	Boxwood Beauty 'Natal Plum'
<b>Vines</b>	
Antigonon leptopus	Queen's Wreath
Bougainvillea 'Barbara Karst'	Vine Bougainvillea
Mascagnia macroptera	Yellow Orchid Vine
Rosa banksiae	Lady Bank's Rose

MEMBER SIGNATURE

DATE


Trilogy Wickenburg Ranch  
Dorado 6566  
Landscape Package Plan  
Wickenburg, Arizona

THE LANDSCAPE BROKER  
20635 N. 29TH PLACE  
PHOENIX, ARIZONA 85050  
LIC# ROC273664 A-21  
LIC# ROC273665 C-21

DRAWN WP	CHECKED SF
DATE 6/10/2022	SCALE AS NOTED
PROJECT Dorado Package 6566	
SHEET NUMBER A1.13	






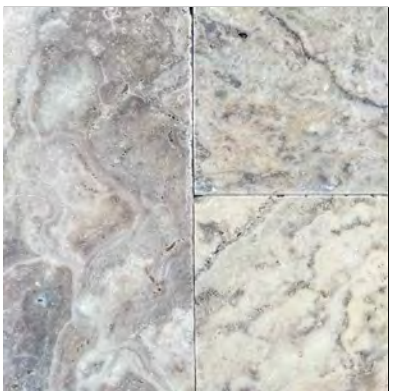

THIS PLAN IS THE PROPERTY OF THE LANDSCAPE BROKER. NO DUPLICATION, COPYING, OR IMPLICATION SHALL OCCUR WITHOUT WRITTEN CONSENT. ALL COPYRIGHT LAWS APPLY AND WILL BE ENFORCED.

# FIRE PLACE MODERN OPTIONS

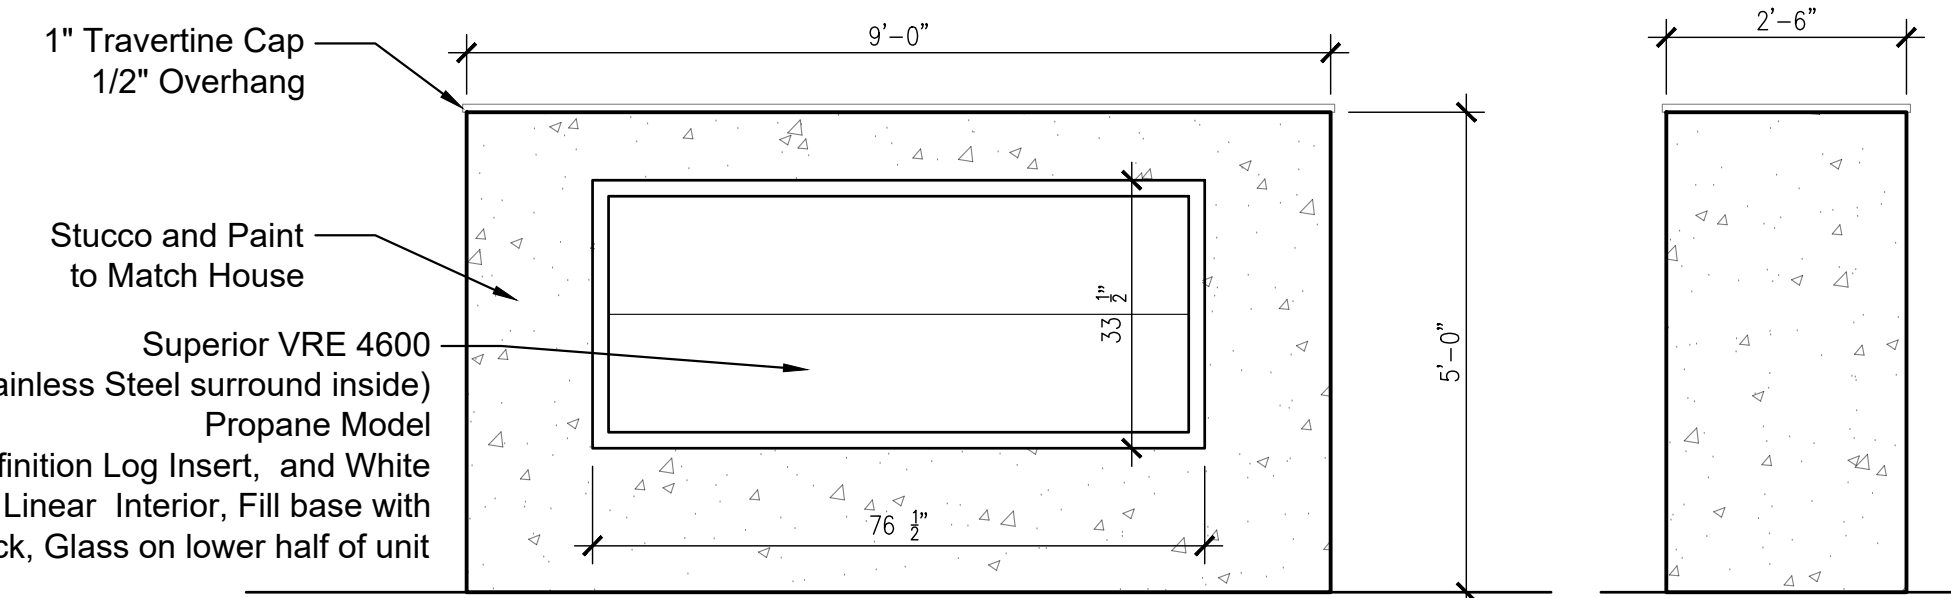

## MATERIALS (COLOR /STYLE)

### FIRE PLACE MODERN "A"

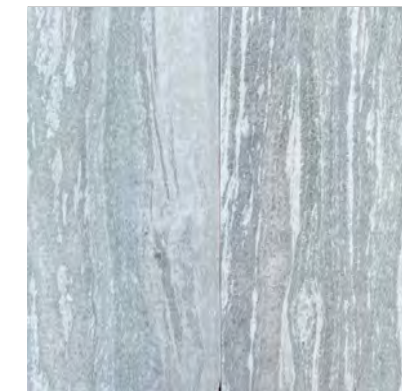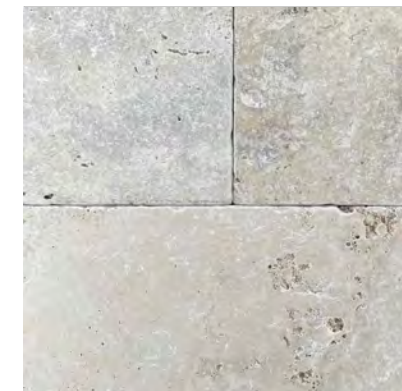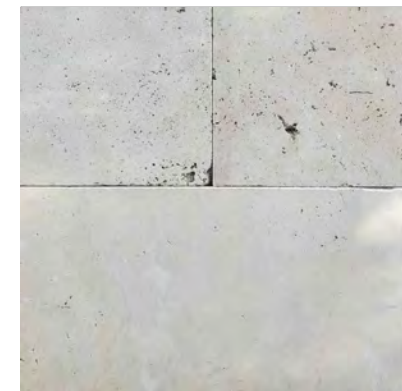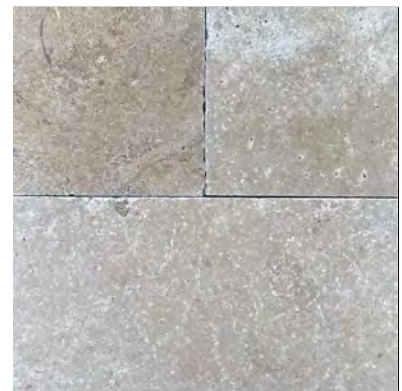	AQUA GREY	CAFE	LIGHT	NOCE	PERLA BLANCO	PLATA	WALNUT
CAP							
	TP1 <input type="checkbox"/>	TP2 <input type="checkbox"/>	TP3 <input type="checkbox"/>	TP4 <input type="checkbox"/>	TP5 <input type="checkbox"/>	TP6 <input type="checkbox"/>	TP7 <input type="checkbox"/>


FACE **STUCCO AND PAINT TO MATCH BASE/BODY COLOR OF THE HOME**

FIRE PLACE MODERN "STANDARD" DETAIL



FIRE PLACE MODERN "STANDARD"

### FIRE PLACE MODERN "B"

	AQUA GREY	CAFE	LIGHT	NOCE	PERLA BLANCO	PLATA	WALNUT
CAP							
	TP1 <input type="checkbox"/>	TP2 <input type="checkbox"/>	TP3 <input type="checkbox"/>	TP4 <input type="checkbox"/>	TP5 <input type="checkbox"/>	TP6 <input type="checkbox"/>	TP7 <input type="checkbox"/>
FACE						<input type="text" value="STONE 5 NAME"/>	
	DARK	LIGHT	PLATA	SILVER	STONE VENER TO MATCH HOUSE		
	STONE 1 <input type="checkbox"/>	STONE 2 <input type="checkbox"/>	STONE 3 <input type="checkbox"/>	STONE 4 <input type="checkbox"/>	STONE 5 <input type="checkbox"/>		

FIRE PLACE MODERN "PREMIUM" DETAIL



FIRE PLACE MODERN "PREMIUM"

THIS PLAN IS THE PROPERTY OF THE LANDSCAPE BROKER. NO DUPLICATION, COPYING OR IMPLEMENTATION SHALL OCCUR WITHOUT WRITTEN CONSENT. ALL COPYRIGHT LAWS APPLY AND WILL BE ENFORCED.

**Trilogy Wickenburg Ranch**  
 Dorado 6566  
 Landscape Package Plan  
 Wickenburg, Arizona


**THE LANDSCAPE BROKER**  
 20635 N. 29TH PLACE  
 PHOENIX, ARIZONA 85050  
 LIC# ROC273664 A-21  
 LIC# ROC273665 C-21

DRAWN	CHECKED
WP	SF
DATE	SCALE
6/10/2022	AS NOTED
PROJECT	
Dorado Package 6566	
SHEET NUMBER	
A1.14	

MEMBER SIGNATURE

DATE


# FIRE PLACE TRADITIONAL OPTIONS

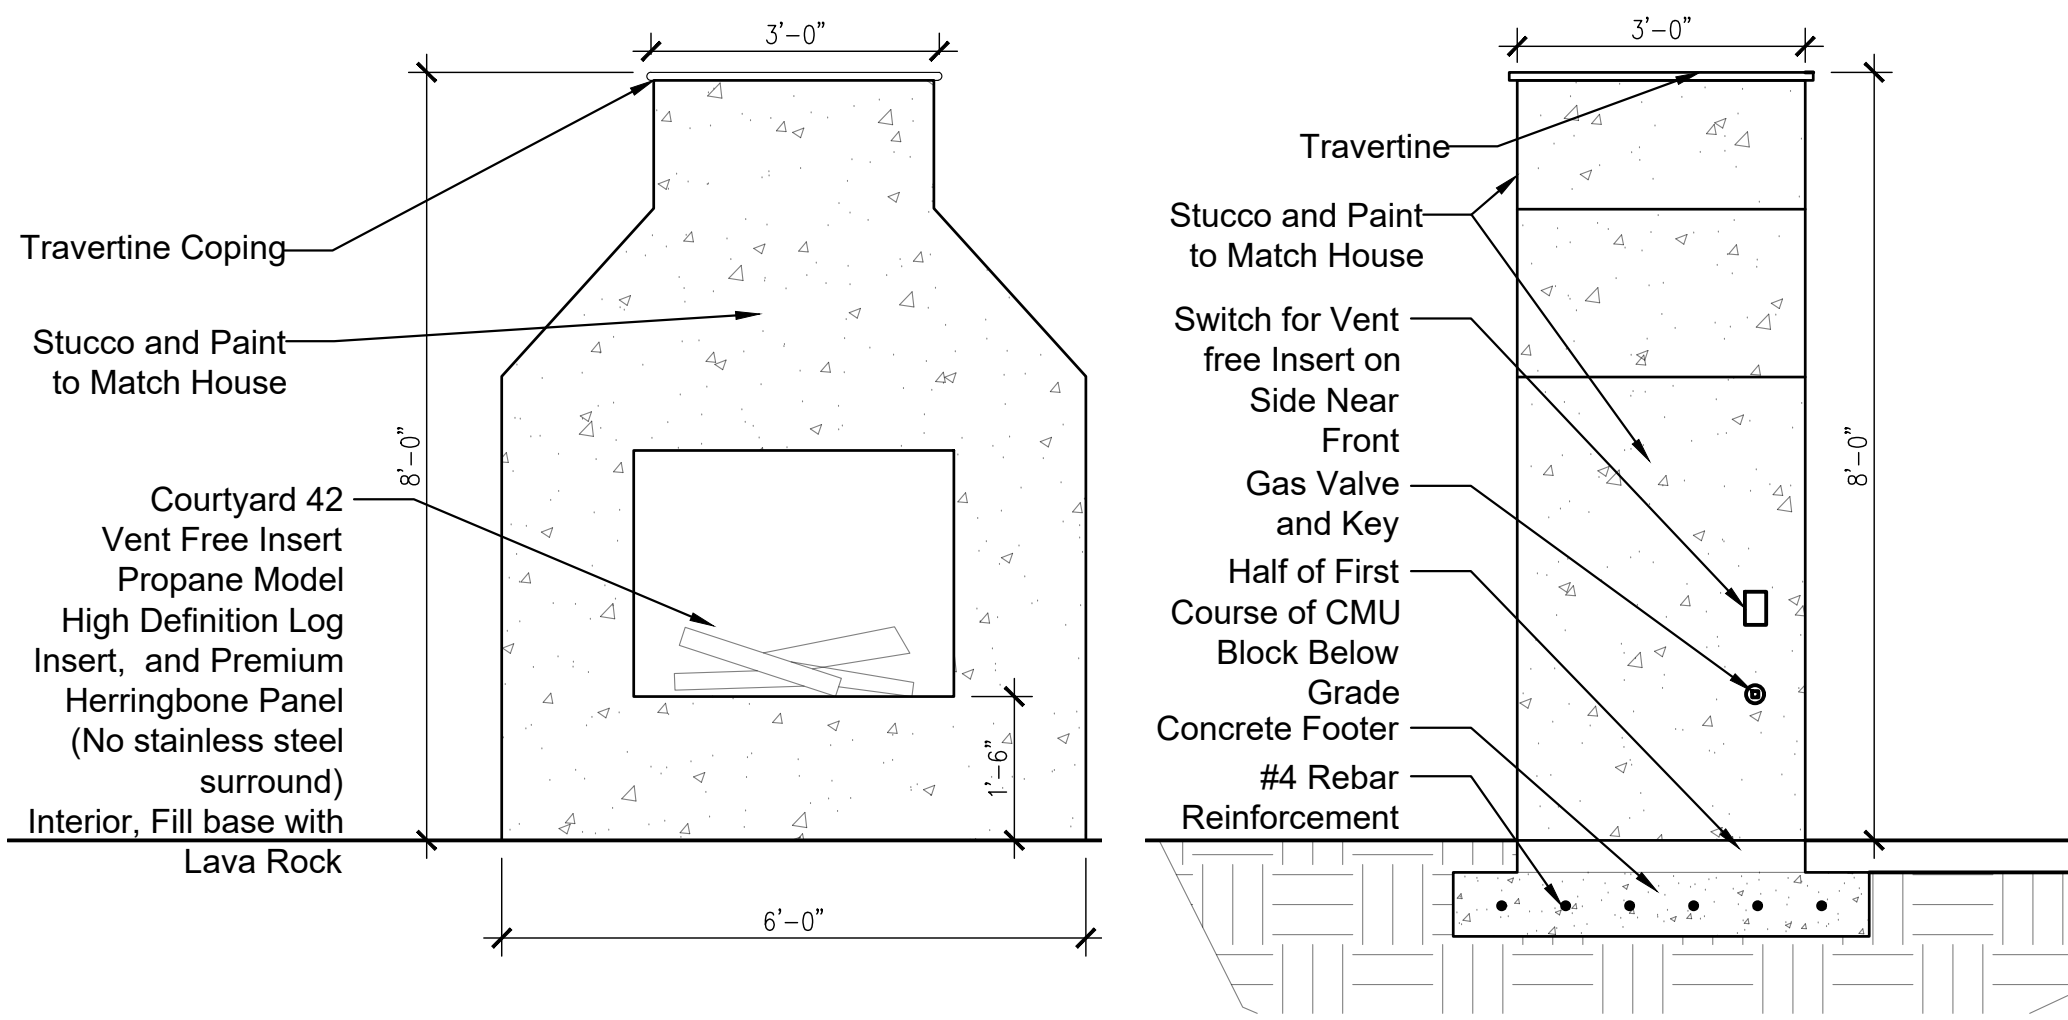

**FIRE PLACE TRADITIONAL "STANDARD" DETAIL**

PHOTOS AVAILABLE SOON

**FIRE PLACE TRADITIONAL "STANDARD"**

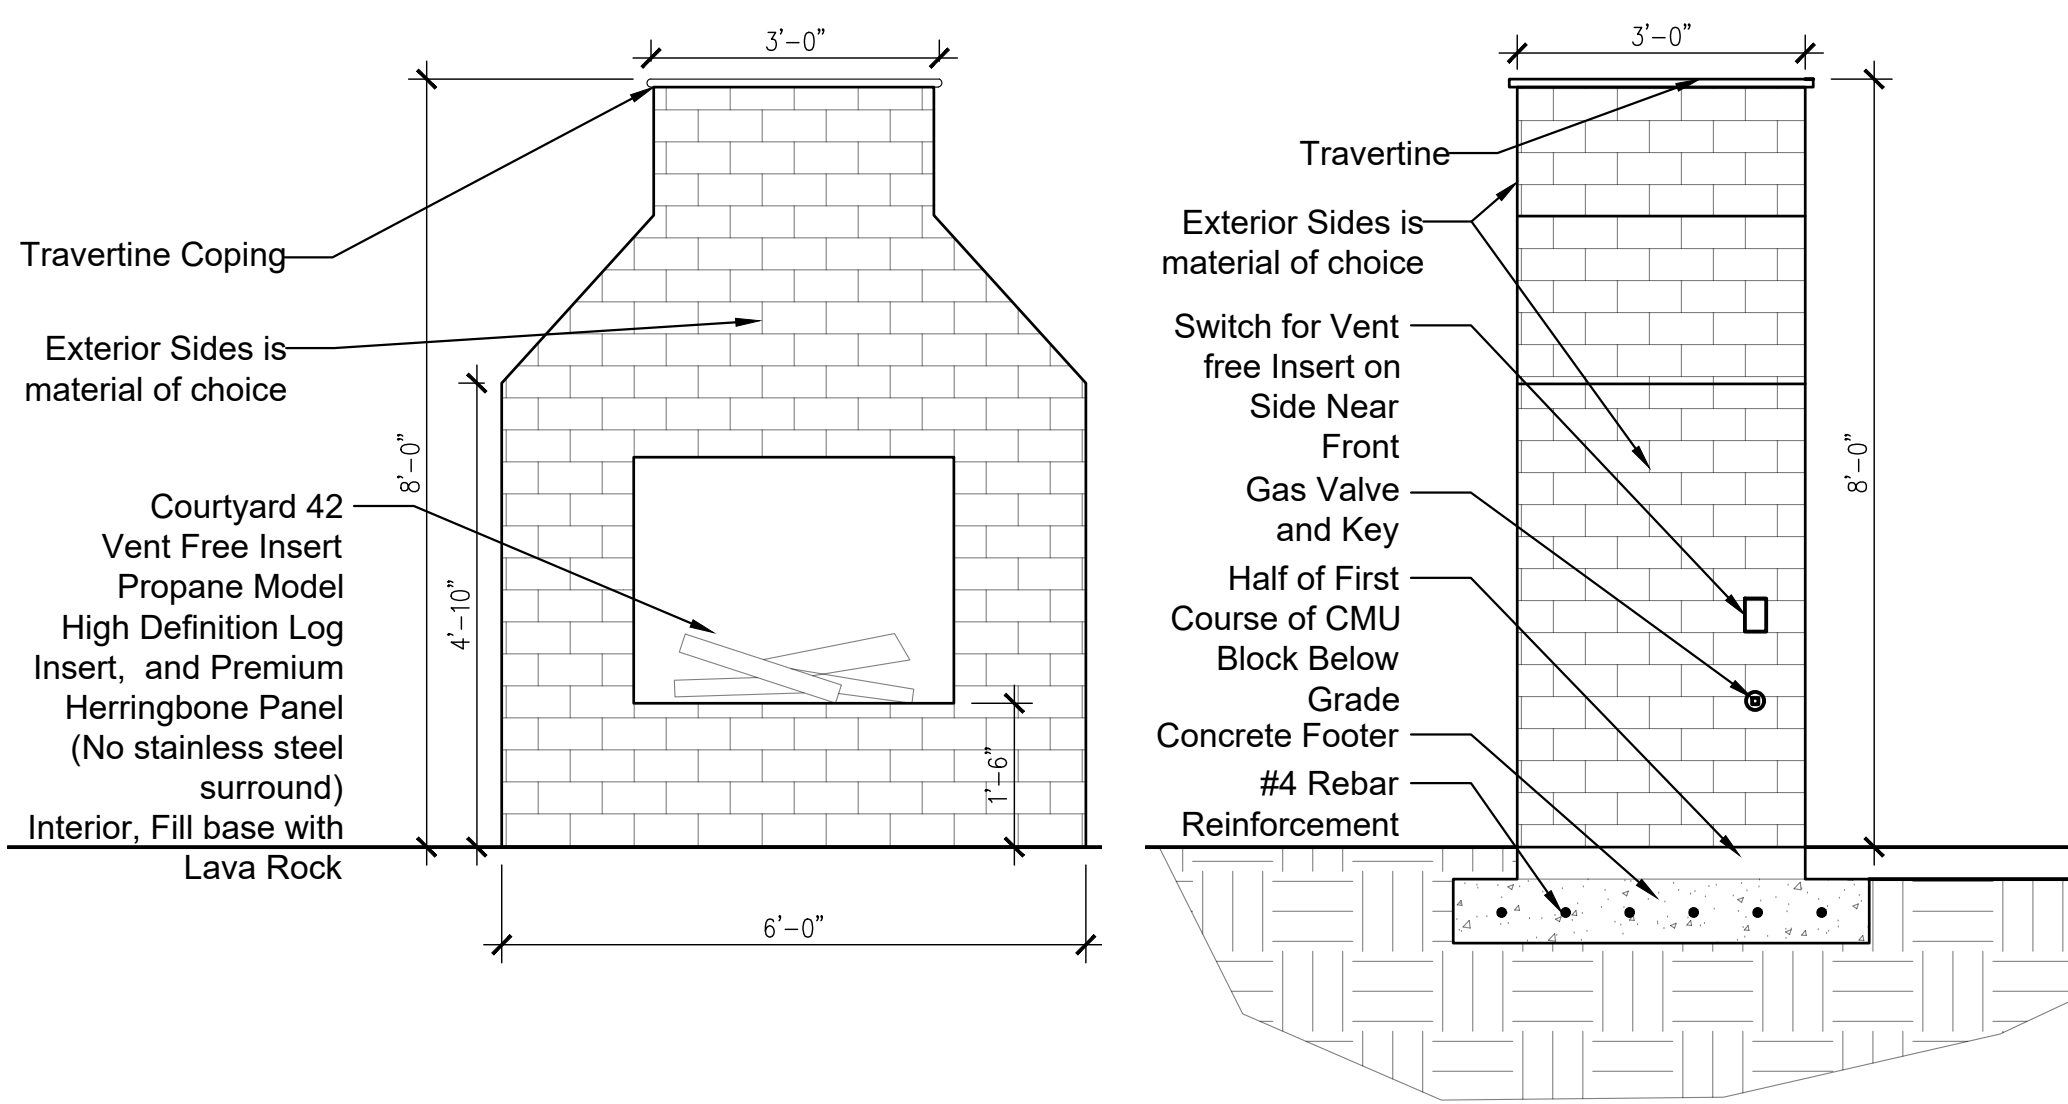




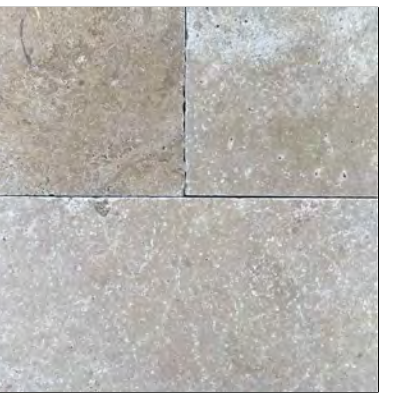

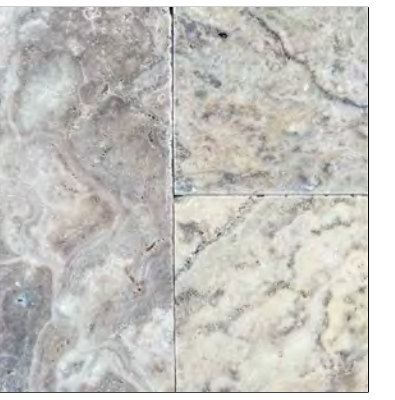

**FIRE PLACE TRADITIONAL "PREMIUM" DETAIL**

PHOTOS AVAILABLE SOON

**FIRE PLACE TRADITIONAL "PREMIUM"**











 
## MATERIALS (COLOR /STYLE)

### FIRE PLACE TRADITIONAL "A"

	AQUA GREY	CAFE	LIGHT	NOCE	PERLA BLANCO	PLATA	WALNUT
CAP							
	TP1 <input type="checkbox"/>	TP2 <input type="checkbox"/>	TP3 <input type="checkbox"/>	TP4 <input type="checkbox"/>	TP5 <input type="checkbox"/>	TP6 <input type="checkbox"/>	TP7 <input type="checkbox"/>

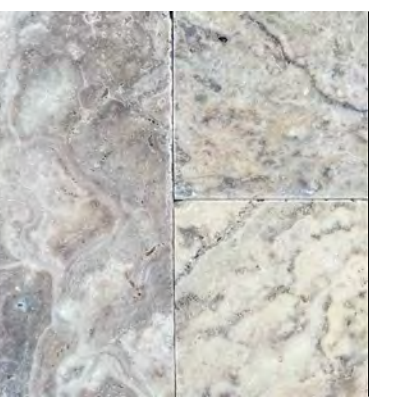FACE **STUCCO AND PAINT TO MATCH BASE/BODY COLOR OF THE HOME**

### FIRE PLACE TRADITIONAL "B"

	AQUA GREY	CAFE	LIGHT	NOCE	PERLA BLANCO	PLATA	WALNUT
CAP							
	TP1 <input type="checkbox"/>	TP2 <input type="checkbox"/>	TP3 <input type="checkbox"/>	TP4 <input type="checkbox"/>	TP5 <input type="checkbox"/>	TP6 <input type="checkbox"/>	TP7 <input type="checkbox"/>
FACE	DARK 	LIGHT 	PLATA 	SILVER 	STONE VENEER TO MATCH HOUSE 	STONE 5 NAME _____	
	STONE 1 <input type="checkbox"/>	STONE 2 <input type="checkbox"/>	STONE 3 <input type="checkbox"/>	STONE 4 <input type="checkbox"/>	STONE 5 <input type="checkbox"/>		

THIS PLAN IS THE PROPERTY OF THE LANDSCAPE BROKER. NO DUPLICATION, COPYING, OR REPRODUCTION SHALL OCCUR WITHOUT WRITTEN CONSENT. ALL COPYRIGHT LAWS APPLY AND WILL BE ENFORCED.

**Trilogy Wickenburg Ranch**  
 Dorado 6566  
 Landscape Package Plan  
 Wickenburg, Arizona

**THE LANDSCAPE BROKER**  
 20635 N. 29TH PLACE  
 PHOENIX, ARIZONA 85050  
 LIC# ROC273664 A-21  
 LIC# ROC273665 C-21

DRAWN WP	CHECKED SF
DATE 6/10/2022	SCALE AS NOTED
PROJECT Dorado Package 6566	
SHEET NUMBER A1.15	

MEMBER SIGNATURE \_\_\_\_\_

DATE \_\_\_\_\_